


USES

- 182P Apartment
2B3P Apartment
2B4P Apartment

NOTE: Refer to drawing series A1500 for detail unit plans, internal room dimensions and areas.

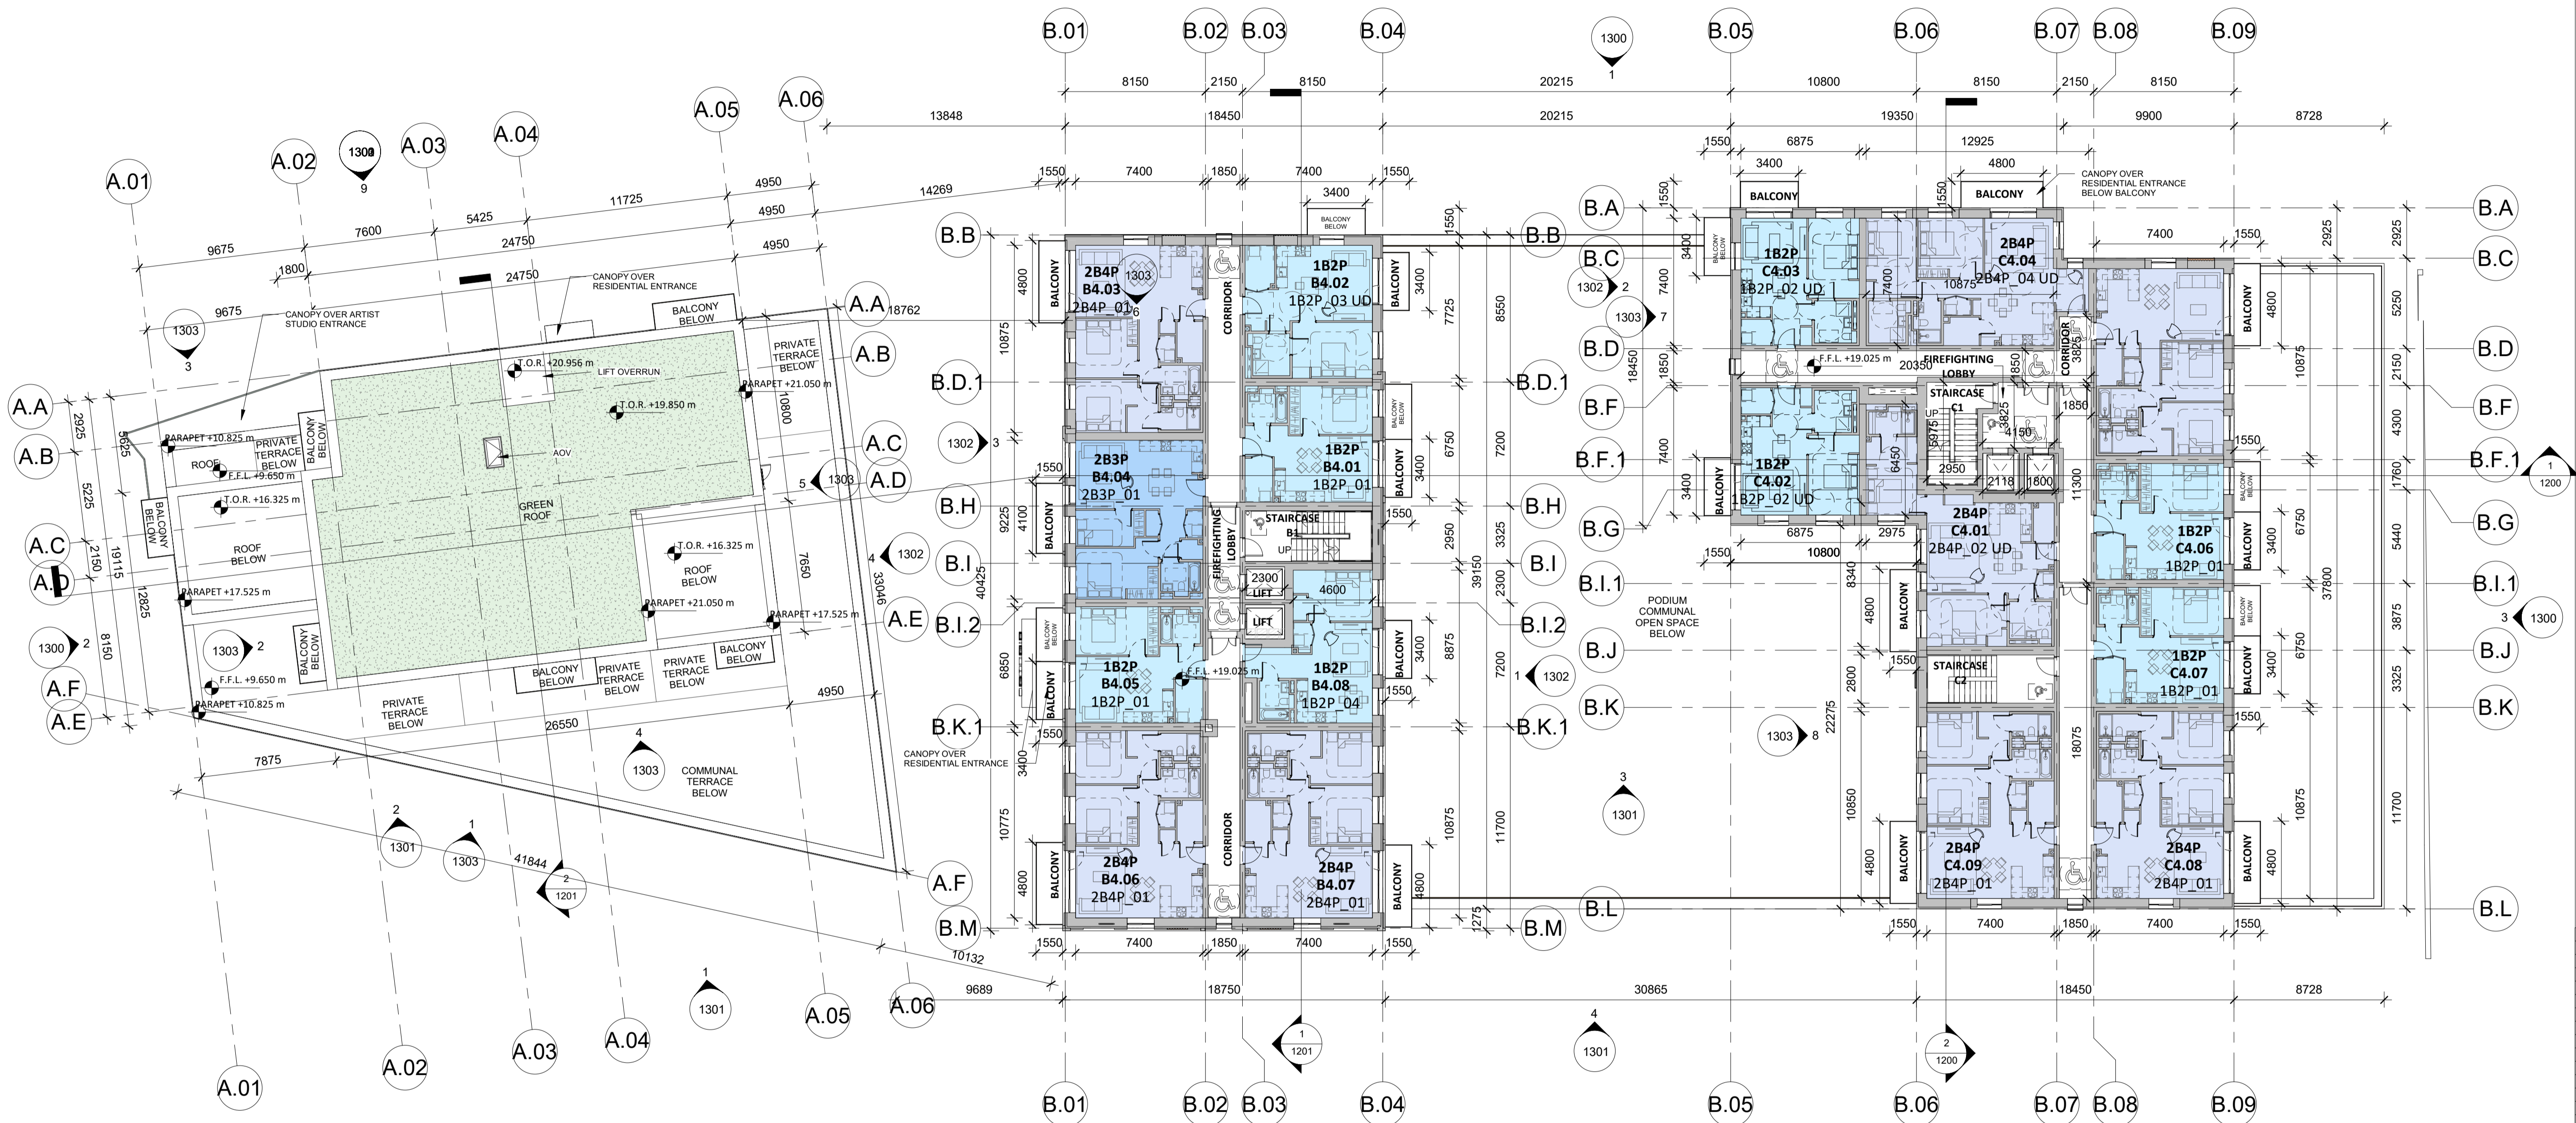

1 1104_Fourth Floor Plan - GA
1 : 200

Fourth Floor GFA Schedule				
Block	Level	Name	GFA	USE
BLOCK B	Level 04 - Fourth Floor	CIRCULATION	83.6 m2	RESIDENTIAL
BLOCK B	Level 04 - Fourth Floor	CORE	41.0 m2	RESIDENTIAL
BLOCK B	Level 04 - Fourth Floor	RESIDENTIAL	549.4 m2	RESIDENTIAL
		TOTAL	674.0 m2	
BLOCK C	Level 04 - Fourth Floor	CIRCULATION	107.0 m2	RESIDENTIAL
BLOCK C	Level 04 - Fourth Floor	CORE	80.1 m2	RESIDENTIAL
BLOCK C	Level 04 - Fourth Floor	RESIDENTIAL	652.0 m2	RESIDENTIAL
		TOTAL	839.1 m2	
		TOTAL	1,513.2 m2	

MALKEY LIMITED

STATUS **PLANNING**

PROJECT **158A RICHMOND ROAD**

PROJECT ADDRESS **158A RICHMOND ROAD DUBLIN 3**

DWG TITLE **FOURTH FLOOR PLAN - GENERAL ARRANGEMENT**

DWG NO. **22001-RKD-ZZ-04-DR-A-1104**

REV.	STATUS	PROJECT NO.
P5	A3	22001
DATE	JAN 2023	SCALE
		1 : 200
	DRN	JB
	CHK	HB