


USES

- 1B2P Apartment
- 2B3P Apartment
- 2B4P Apartment

NOTE: Refer to drawing series A1500 for detail unit plans, internal room dimensions and areas.

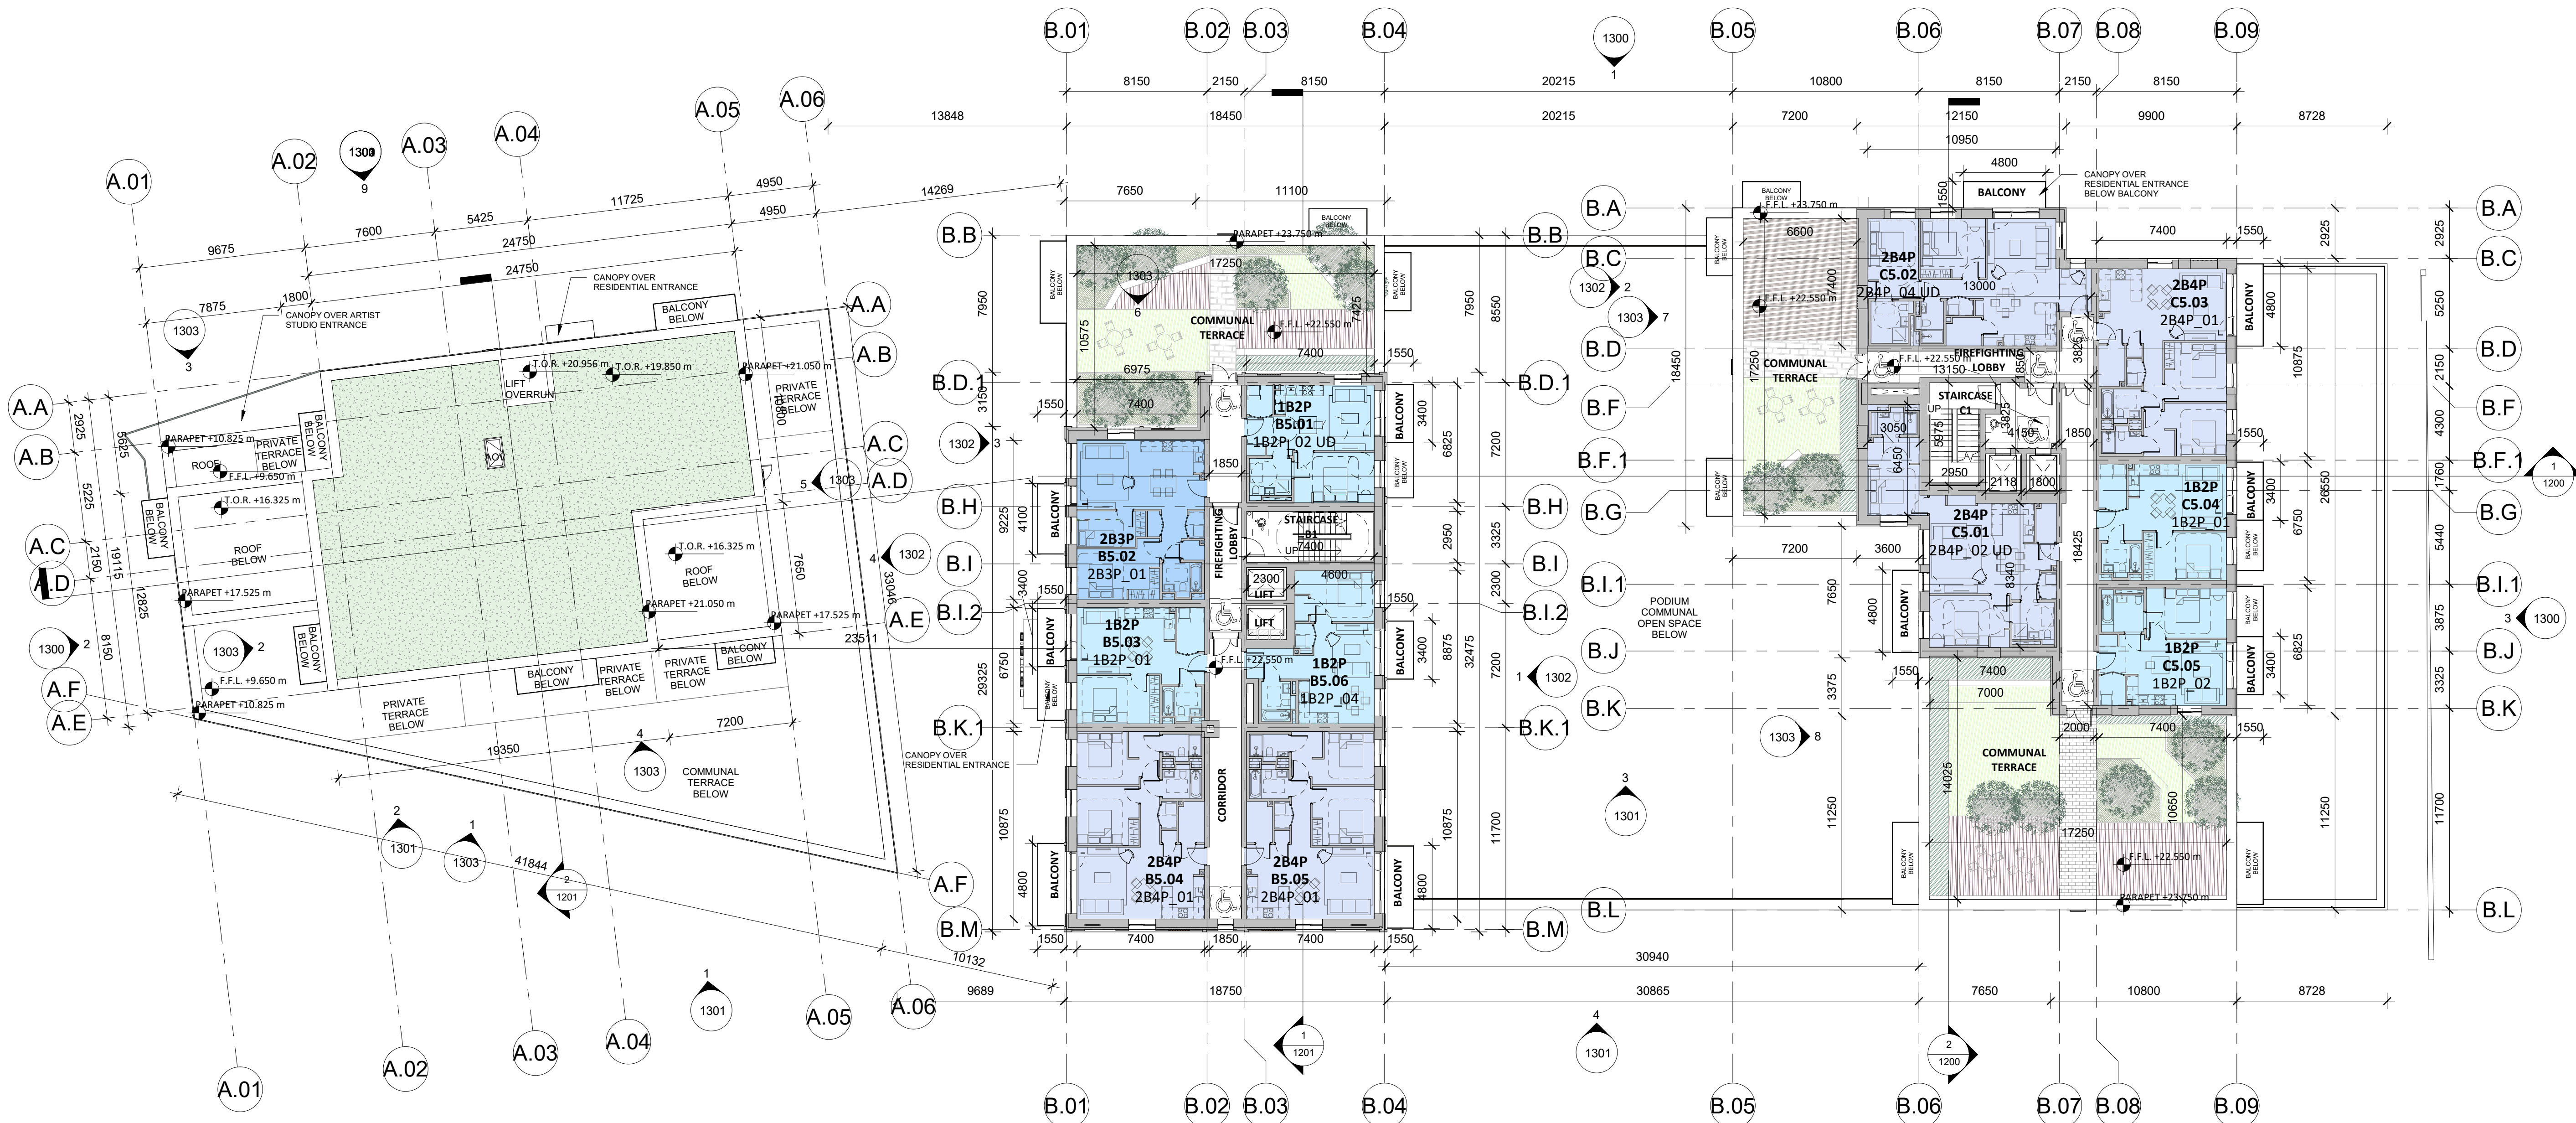

1 1105_Fifth Floor Plan - GA
1 : 200

Fifth Floor GFA Schedule				
Block	Level	Name	GFA	USE
BLOCK B	Level 05 - Fifth Floor	CIRCULATION	65.9 m2	RESIDENTIAL
BLOCK B	Level 05 - Fifth Floor	CORE	41.0 m2	RESIDENTIAL
BLOCK B	Level 05 - Fifth Floor	RESIDENTIAL	403.3 m2	RESIDENTIAL
		TOTAL	510.2 m2	
BLOCK C	Level 05 - Fifth Floor	CIRCULATION	68.1 m2	RESIDENTIAL
BLOCK C	Level 05 - Fifth Floor	CORE	54.9 m2	RESIDENTIAL
BLOCK C	Level 05 - Fifth Floor	RESIDENTIAL	372.1 m2	RESIDENTIAL
		TOTAL	495.1 m2	
TOTAL			1,005.3 m2	

MALKEY LIMITED

STATUS **PLANNING**

PROJECT **158A RICHMOND ROAD**

PROJECT ADDRESS **158A RICHMOND ROAD DUBLIN 3**

DWG TITLE **FIFTH FLOOR PLAN - GENERAL ARRANGEMENT**

DWG NO. **22001-RKD-ZZ-05-DR-A-1105**

REV.	STATUS	PROJECT NO.
P5	A3	22001
DATE	DRN	CHK
JAN 2023	JB	HB