

All dimensions to be checked on site. Figured dimensions take preference over scaled dimensions. Any errors or discrepancies to be reported to the Architects. This drawing may not be edited or modified by the recipient.

A1

Copyright and ownership of this drawing is vested in RKD Architects, whose prior written consent is required for its use, reproduction or for publication to any third party. All rights reserved by the law of copyright and by international copyright conventions are reserved to RKD Architects and may be protected by court proceedings for damages and/or injunctions and costs.
RKD Architects' Quality Management Systems are certified to ISO 9001:2015.

Notes:

MATERIAL FINISHES

BRICKWORK

BR1 RED BRICKWORK
BR2 RED FEATURE BRICKWORK
BR3 LIGHT BUFF BRICKWORK
BR4 DARK BUFF BRICKWORK
BR5 GREY BRICKWORK
BR6 BRICK DETAIL IN SELECTED BRICK COLOUR

STONework

ST1 DARK BUFF STONE
ST2 DARK BUFF FEATURE STONE
ST3 LIGHT BUFF STONE
ST4 BUFF FEATURE STONE
ST5 LIGHT BUFF FEATURE STONE
ST6 DARK BUFF FEATURE STONE 01
ST7 DARK BUFF FEATURE STONE 02
ST8 INSET BOTTLE DETAIL IN SELECTED COLOUR

RENDER

REN1 LIGHT GREY RENDER

BALUSTRADE

BAL1 DARK RED METAL BALUSTRADE
BAL2 LIGHT GOLD BALUSTRADE
BAL3 DARK GOLD BALUSTRADE 01
BAL4 DARK GOLD BALUSTRADE 02

GLAZING

GL1 PUNCH WINDOW SYSTEM
GL2 RETAIL SHOPFRONT SYSTEM
GL3 ARTIST STUDIO WINDOWS
GL4 CURTAIN WALL GLAZING SYSTEM

METAL DOORS

DR1 DARK RED METAL DOOR
DR2 DARK GREY METAL DOOR
DR3 DARK BUFF METAL DOOR

CANOPIES

CAN1 DARK GOLD METAL CANOPY
CAN2 DARK RED METAL CANOPY
CAN3 GREEN ARTIST CANOPY

LOUVRES


LOU1 GREY ALUMINIUM LOUVRE

ROOFING


ROF1 GREEN ROOF EXTENSIVE

FENCING


FEN1 DARK RED METAL FENCING
FEN2 PRIVACY PARTITION

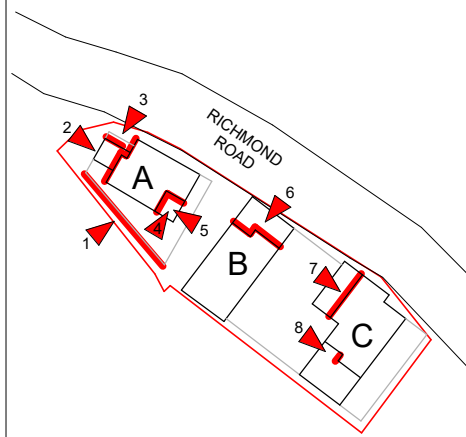

Key Plan



 


FACADE DETAILS

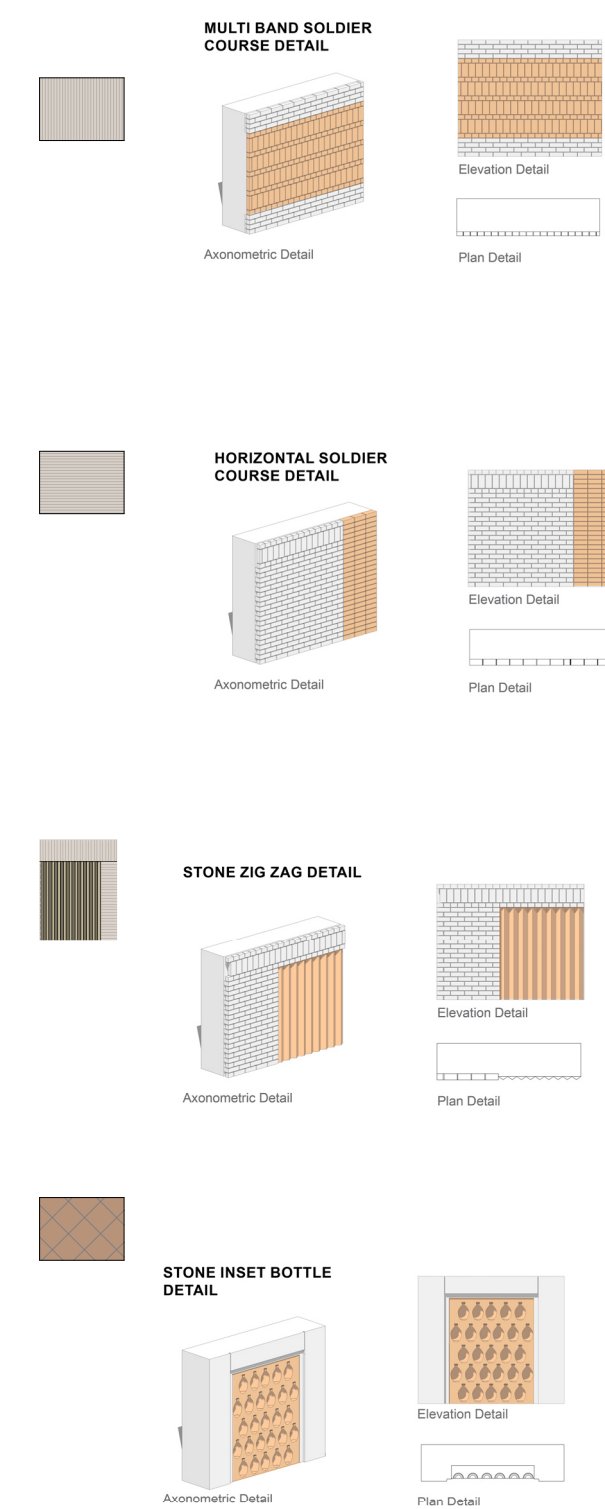

1 1303_Block A South West Elevation
1 : 200




2 1303_Block A North West Elevation - Setback
1 : 200

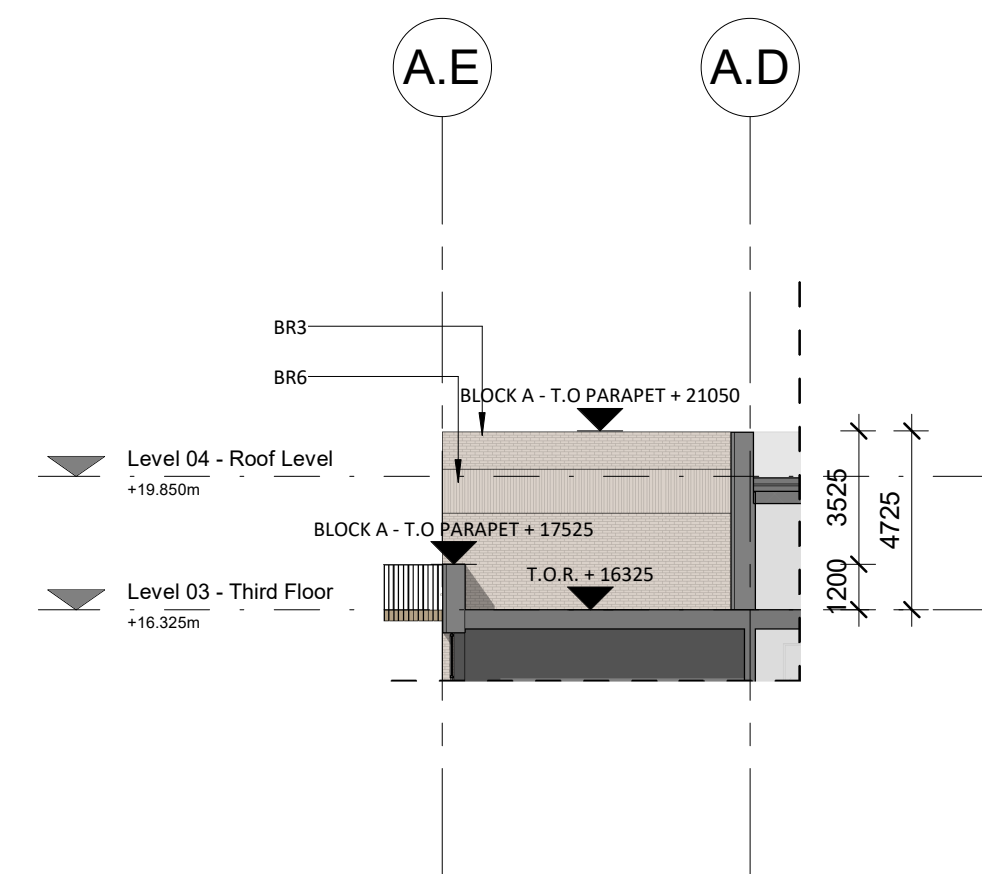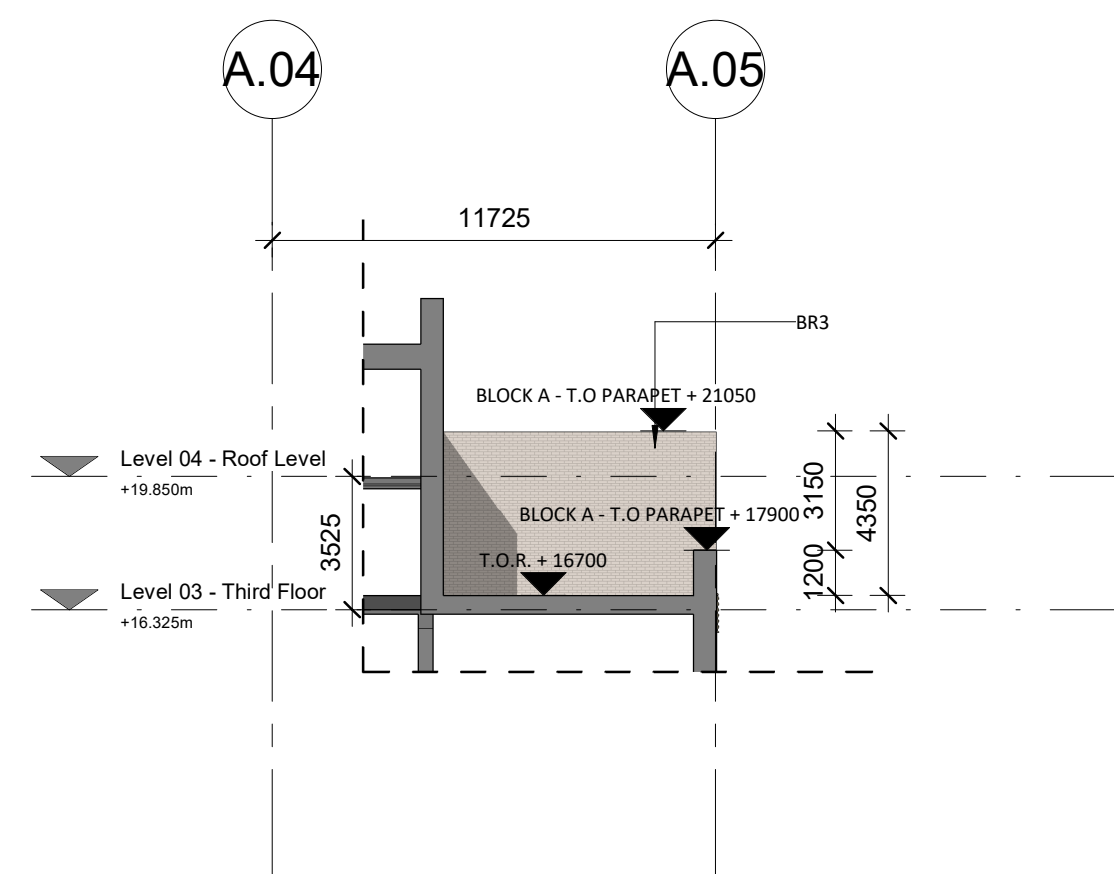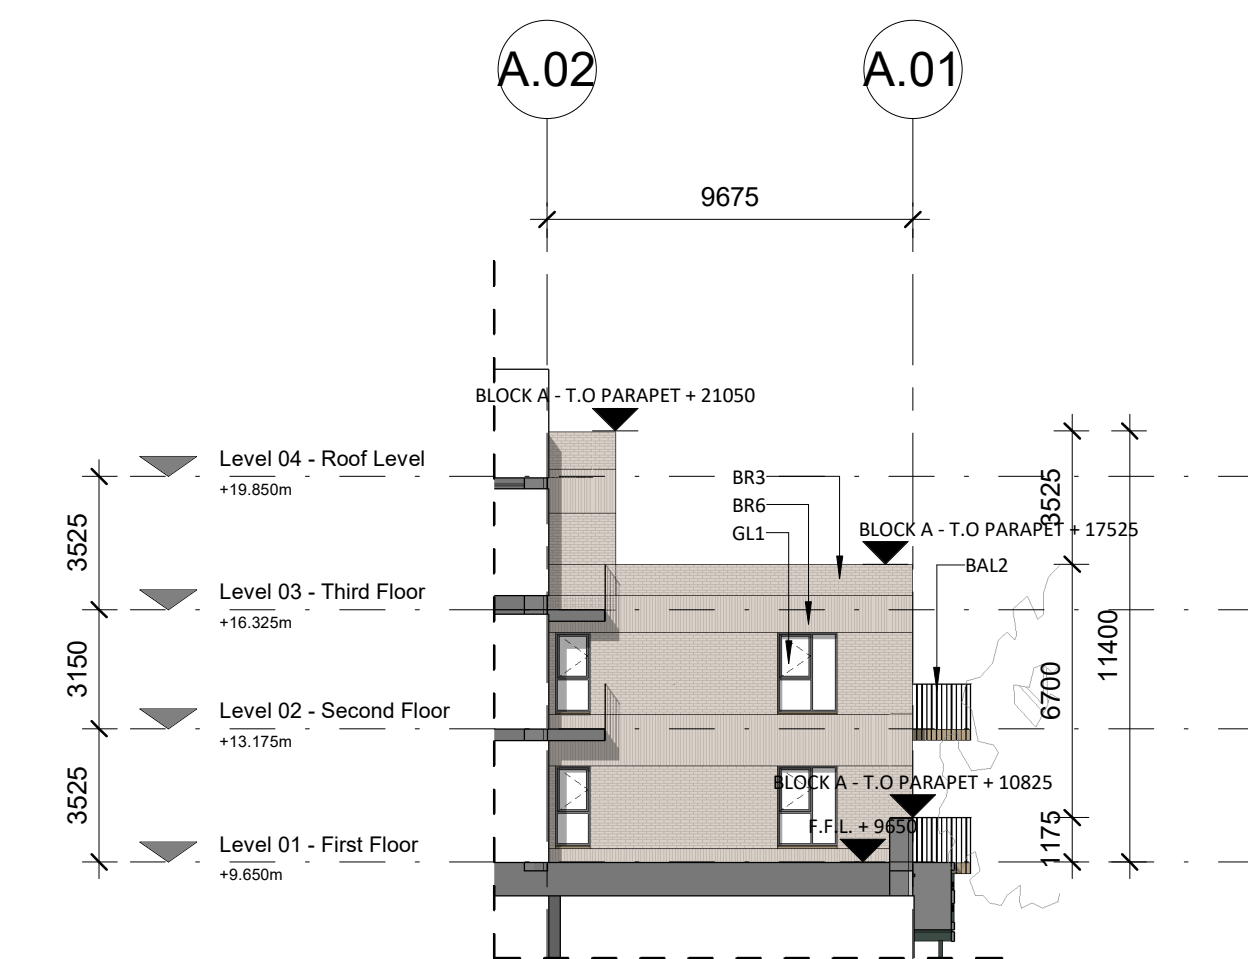

3 1303_Block A North East Elevation
1 : 200

4 1303_Block A South West Elevation
1 : 200

5 1303_Block A South East Elevation
1 : 200

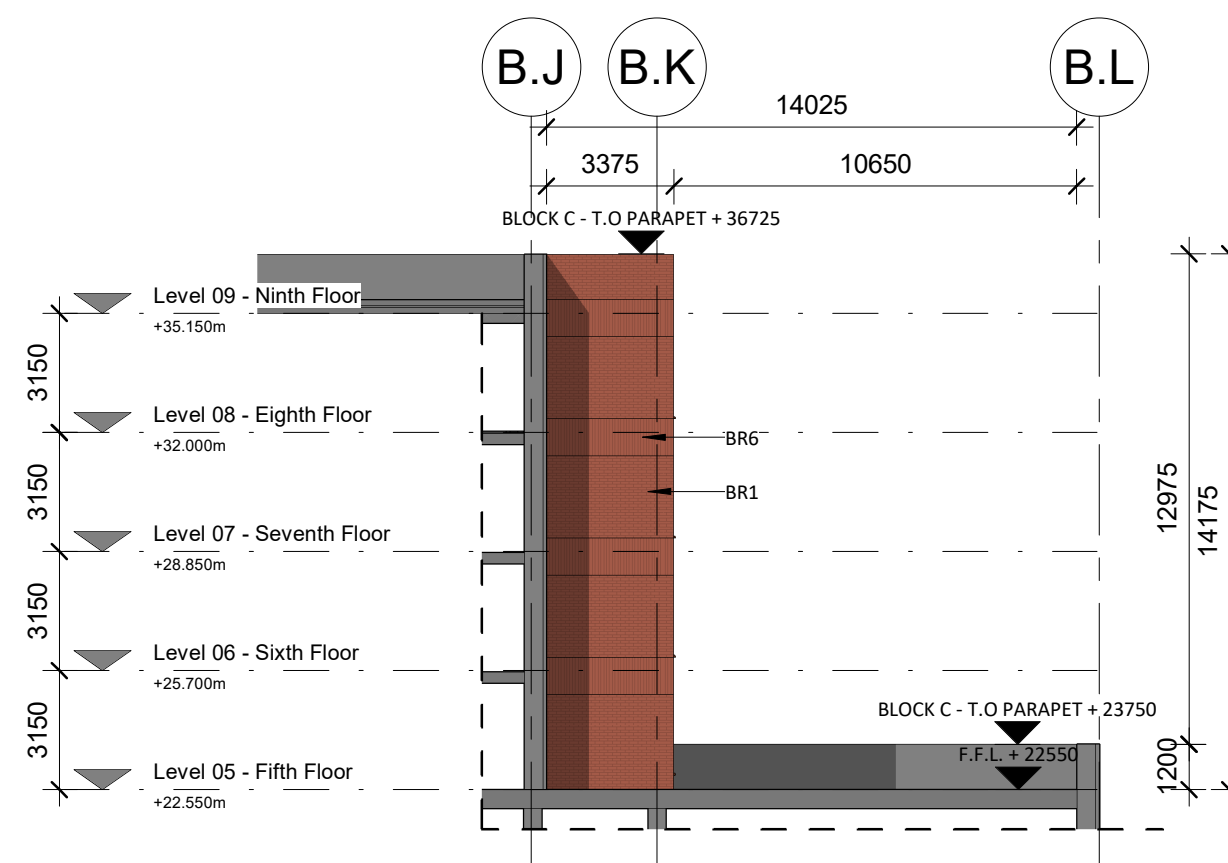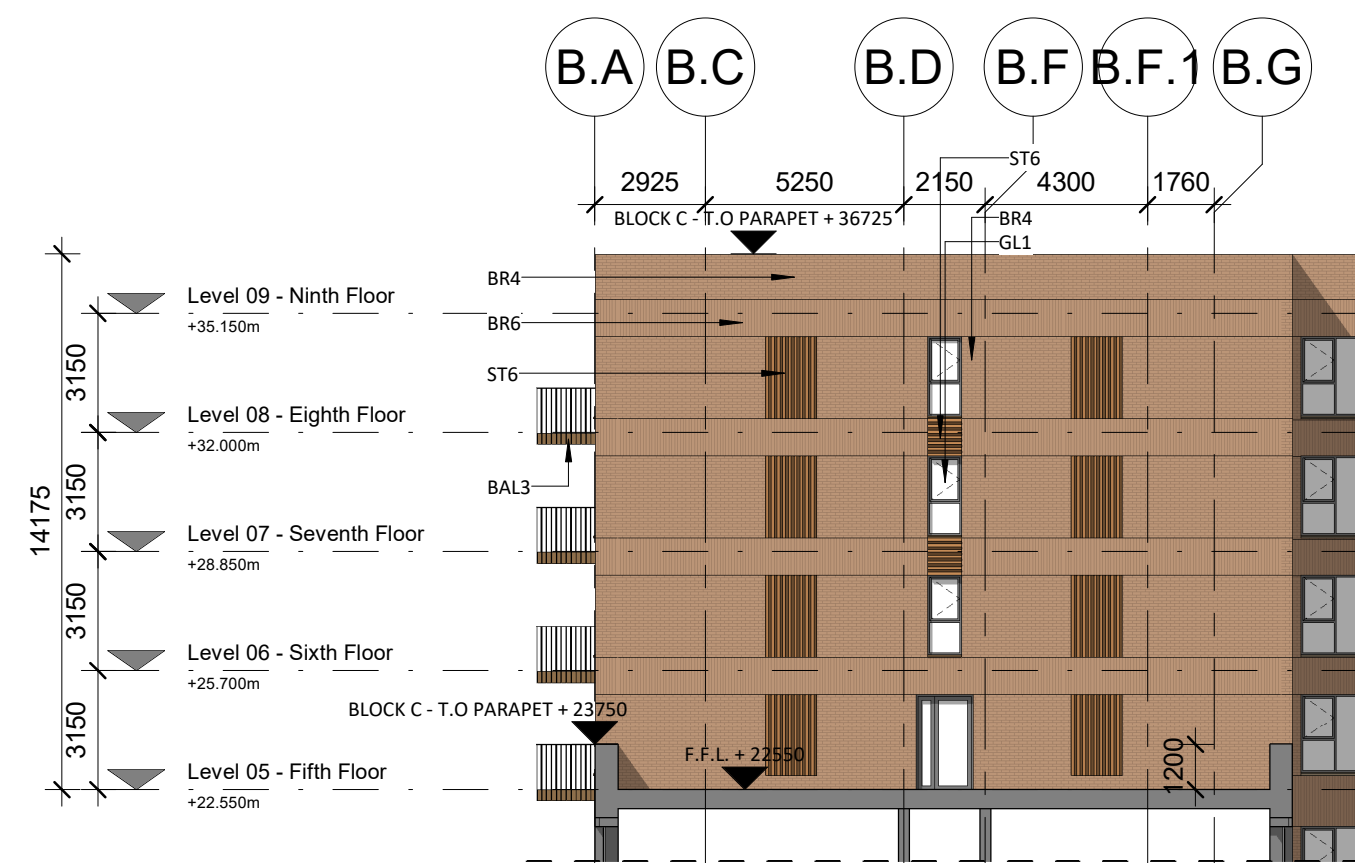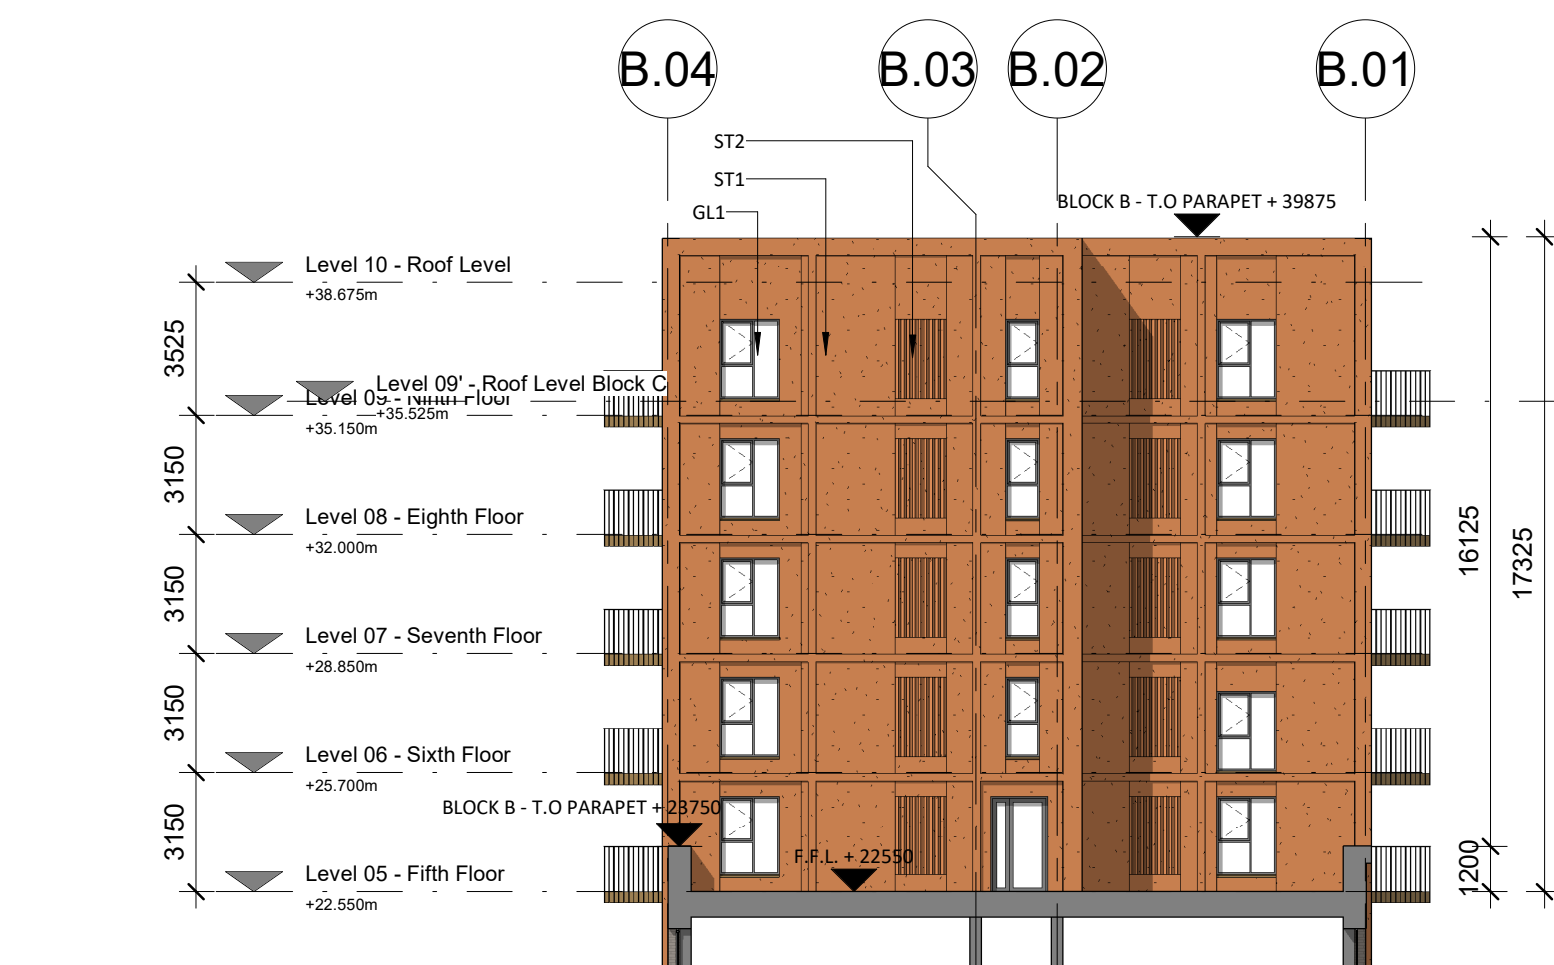

6 1303_Block B North East Elevation
1 : 200

7 1303_Block C North West Elevation 1
1 : 200

8 1303_Block C North West Elevation 2
1 : 200

Rev.	Date	Description
P4	27/01/2023	ISSUED FOR PLANNING
P3	13/01/2023	ISSUED FOR PRE-PLANNING
P2	06/10/2022	ISSUED FOR PRE-PLANNING
P1	09/09/2022	ISSUED FOR PRE-PLANNING

MALKEY LIMITED

STATUS PLANNING

PROJECT 158A RICHMOND ROAD

PROJECT ADDRESS 158A RICHMOND ROAD DUBLIN 3

DWG TITLE GA ELEVATIONS - SHEET 4 OF 4

DWG NO. 22001-RKD-ZZ-ZZ-DR-A-1303

REV.	STATUS	PROJECT NO.
P4	A3	22001
DATE	JAN 2023	DRN JB
CHK	HB	

RKD
59 Northumberland Rd
Ballsbridge, Dublin 4
D04 W9P8, Ireland
+353 1 698 1055
mail@rkd.ie
rkd.ie