
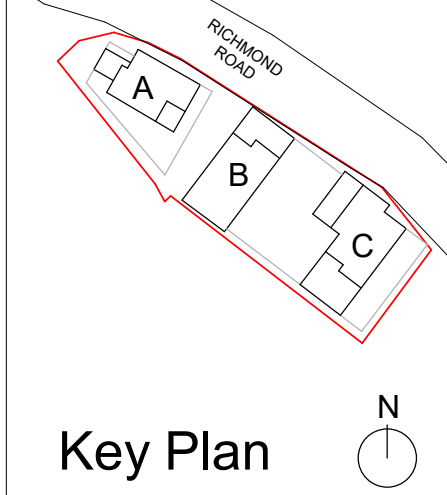


USES

- 1B2P Apartment
- 2B3P Apartment
- 2B4P Apartment

NOTE: Refer to drawing series A1500 for detail unit plans, internal room dimensions and areas.

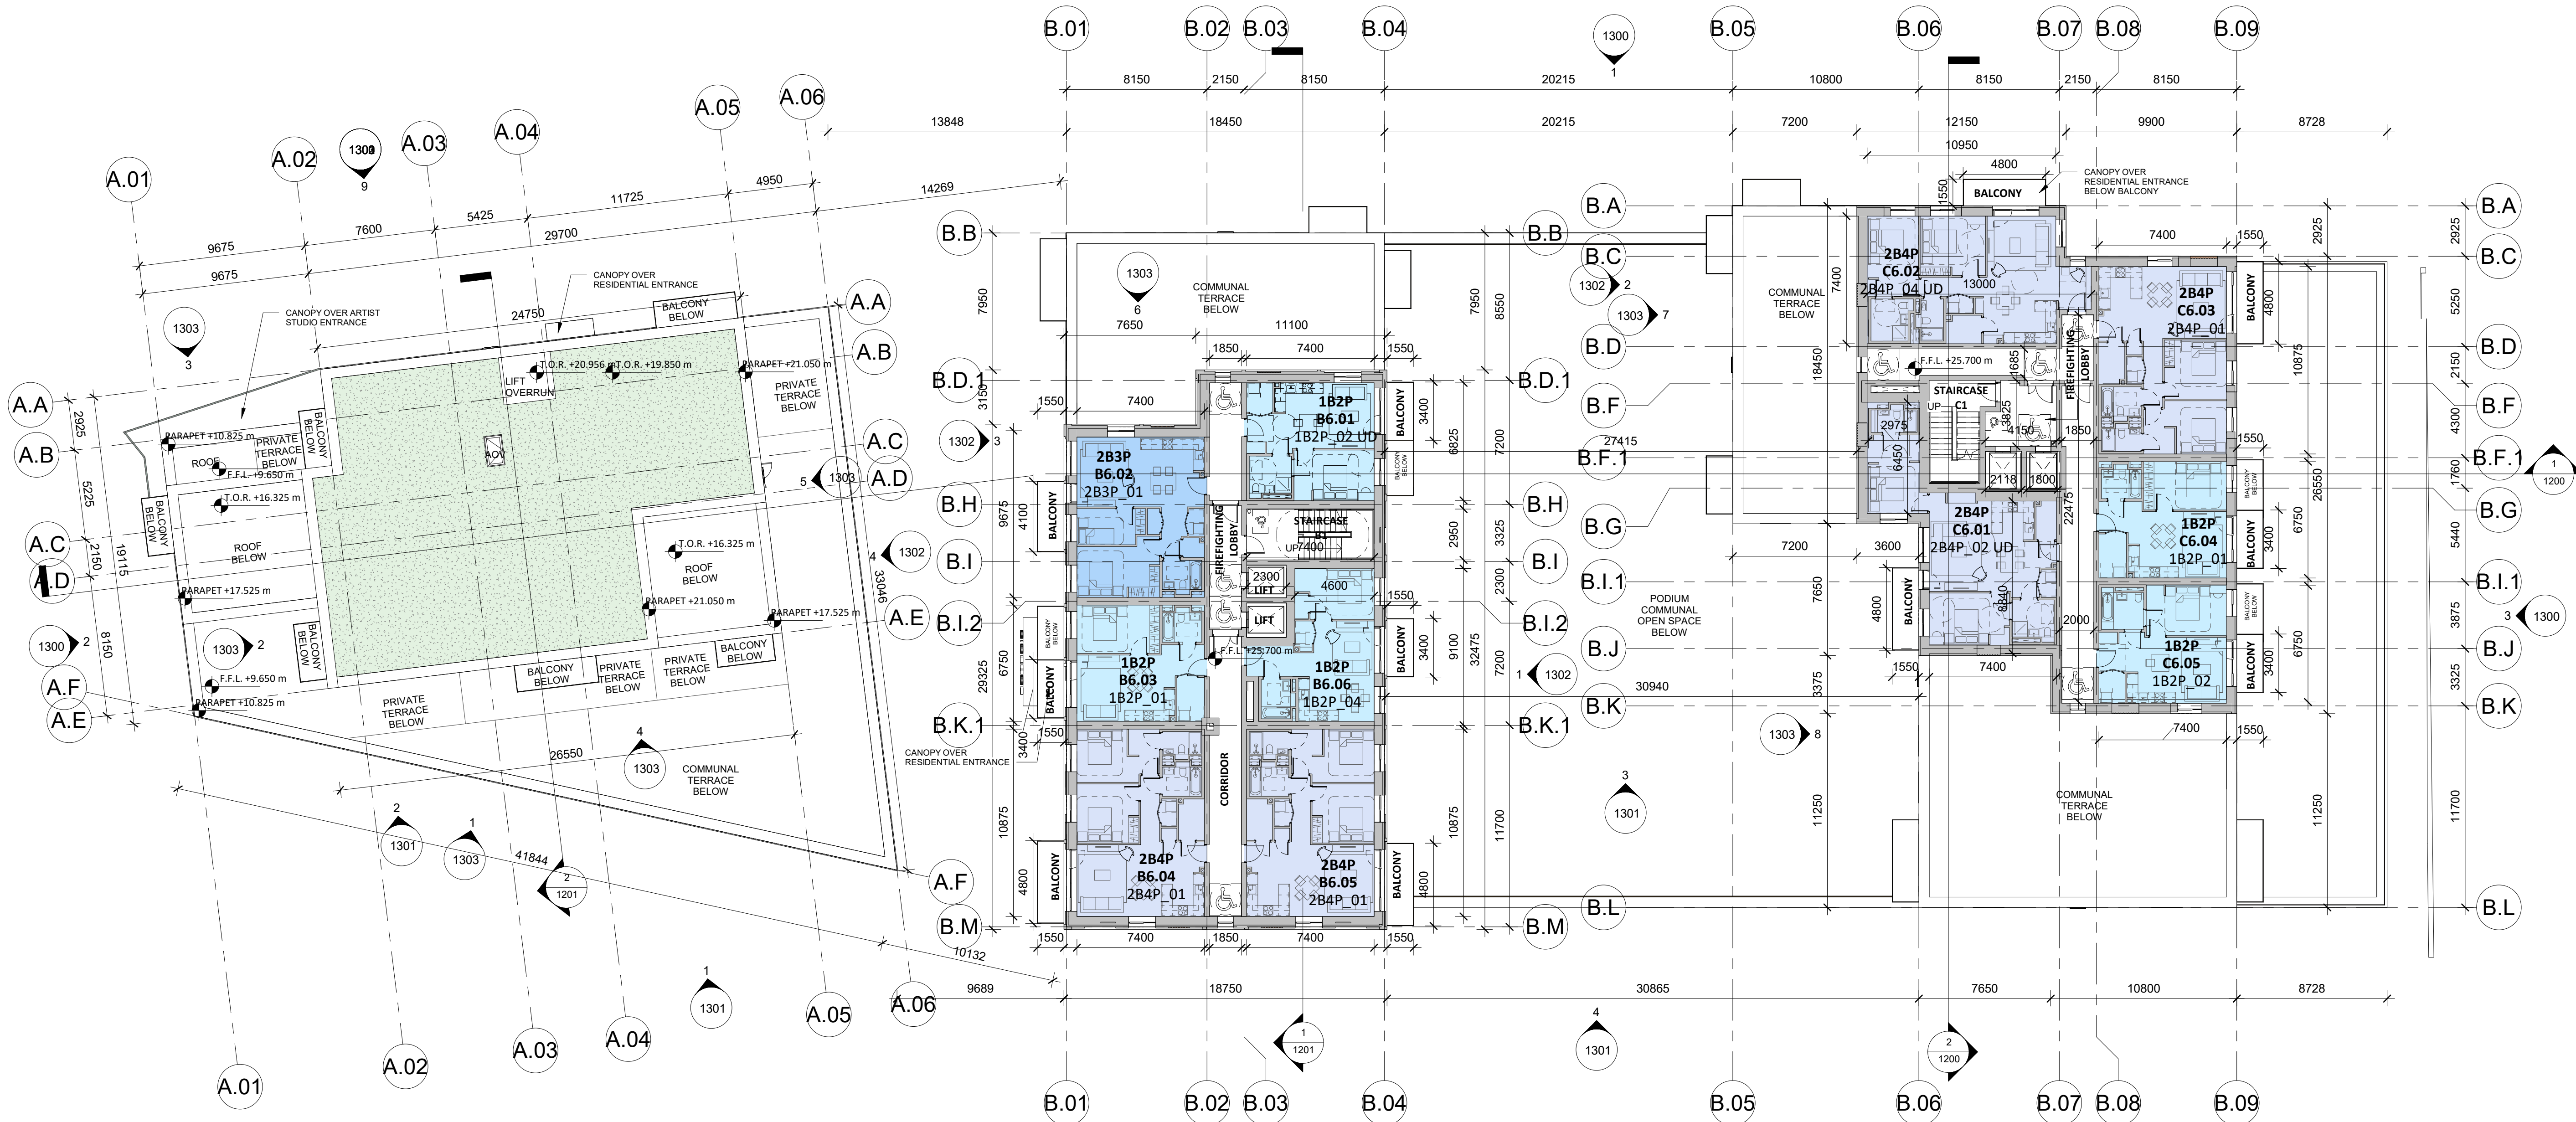

1 1106_Sixth Floor Plan - GA
1 : 200

Sixth Floor GFA Schedule				
Block	Level	Name	GFA	USE
BLOCK B	Level 06 - Sixth Floor	CIRCULATION	65.9 m2	RESIDENTIAL
BLOCK B	Level 06 - Sixth Floor	CORE	41.0 m2	RESIDENTIAL
BLOCK B	Level 06 - Sixth Floor	RESIDENTIAL	403.3 m2	RESIDENTIAL
TOTAL			510.2 m2	
BLOCK C	Level 06 - Sixth Floor	CIRCULATION	68.1 m2	RESIDENTIAL
BLOCK C	Level 06 - Sixth Floor	CORE	54.9 m2	RESIDENTIAL
BLOCK C	Level 06 - Sixth Floor	RESIDENTIAL	372.1 m2	RESIDENTIAL
TOTAL			495.1 m2	
TOTAL			1,005.3 m2	

P5	27/01/2023	ISSUED FOR PLANNING
P4	13/01/2023	ISSUED FOR PRE-PLANNING
P3	06/10/2022	ISSUED FOR PRE-PLANNING
P2	09/09/2022	ISSUED FOR PRE-PLANNING
P1	25/08/2022	ISSUED FOR PRE-PLANNING

MALKEY LIMITED

STATUS PLANNING

PROJECT 158A RICHMOND ROAD

PROJECT ADDRESS 158A RICHMOND ROAD DUBLIN 3

DWG TITLE SIXTH FLOOR PLAN - GENERAL ARRANGEMENT

DWG NO. 22001-RKD-ZZ-06-DR-A-1106

REV. STATUS PROJECT NO. 22001

P5 A3 SCALE 1 : 200

DATE JAN 2023 DRN JB CHK HB

RKD

50 Northumberland Rd
Ballybride, Dublin 4
D04 W9P8, Ireland

+353 1 696 1055
malkey@rkda.ie
rkda.ie