


NOTE: BLACK POWDER COATED FINISH TO ALL GALVANISED STEEL ELEMENTS.

NOTE: SUBMIT PERGOLA SHOP DRAWINGS TO LANDSCAPE ARCHITECT FOR APPROVAL PRIOR TO FABRICATION

PERGOLA

M16 stainless steel fixings (Hilti HSA-R M16x182 or equivalent) to secure pergola to foundations, 4 no. per leg

Foundation can be single slab or 4no. individual pads to Engineers Specification

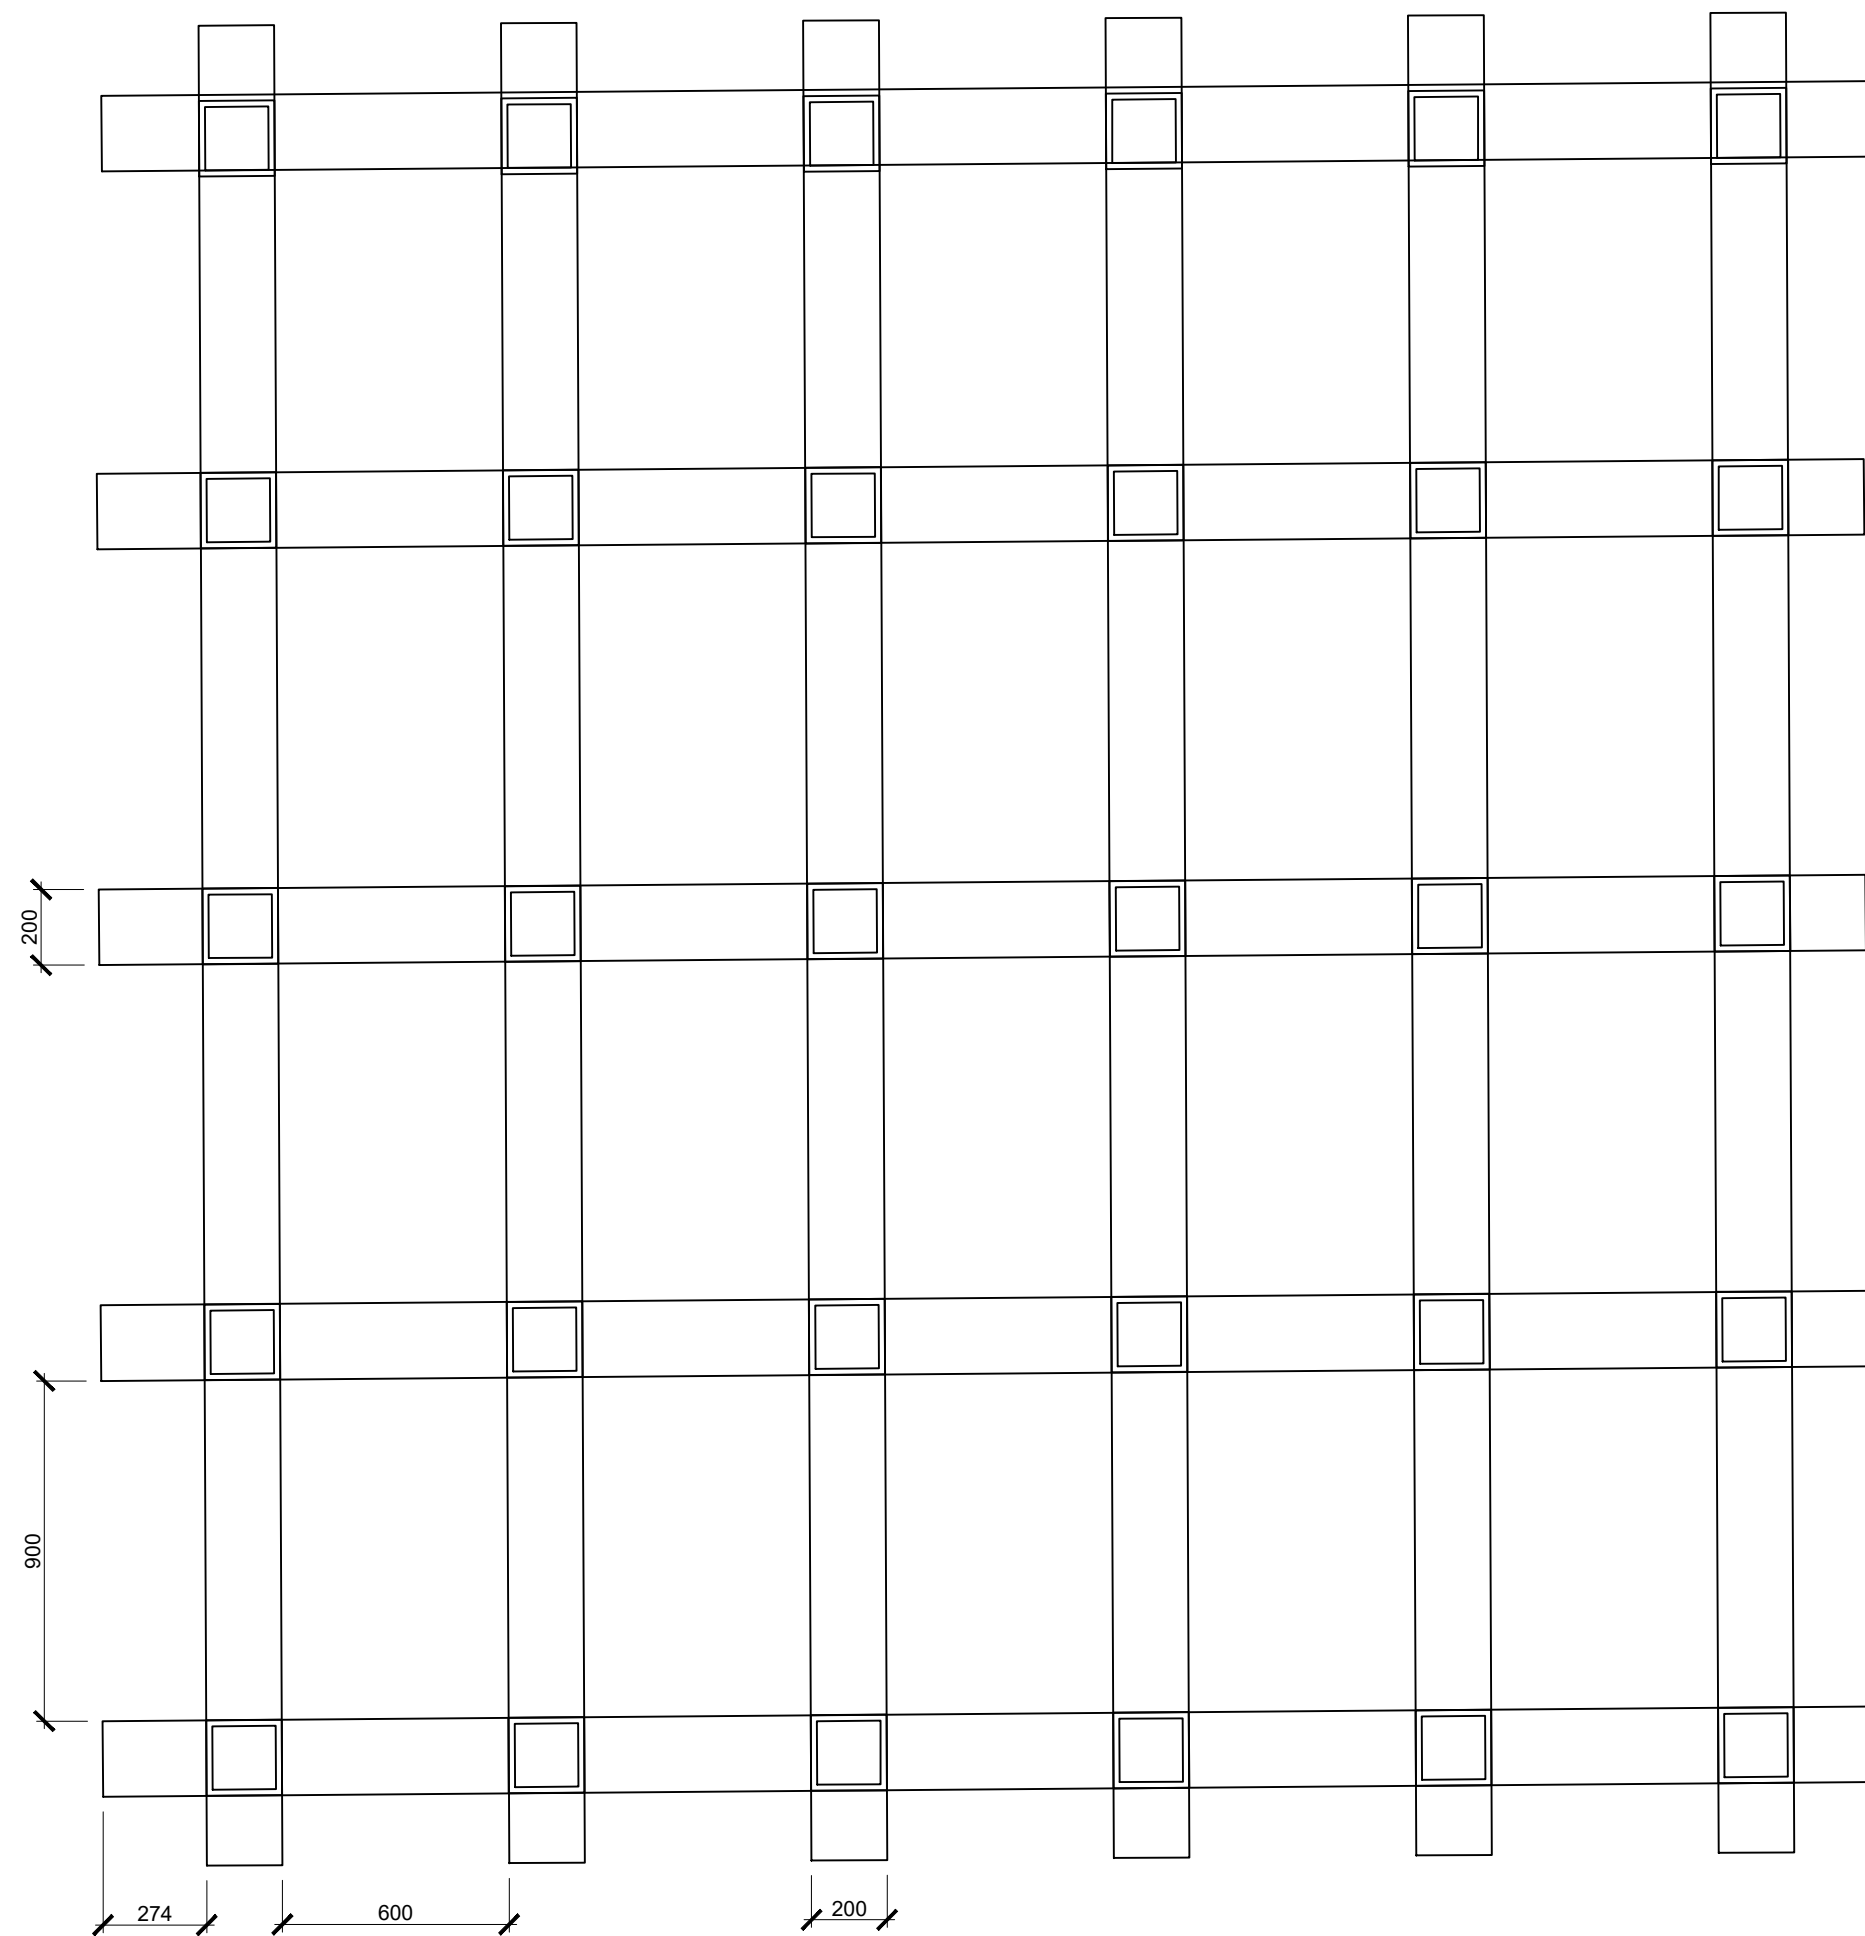

FURNITURES - PERGOLA - 1:25 @ A1

01
501

REV	DESCRIPTION	ISSUED BY	DATE
<div><div><div>MITCHELL + ASSOCIATES</div><div>LANDSCAPE ARCHITECTURE</div><div>URBAN DESIGN</div></div><div><div>Unit 5, Woodpark, The Rise, Glasnevin, Dublin 9, Ireland</div><div>t + 353 1 454 5066 e info@mitchellassoc.net</div></div></div>			
PROJECT RICHMOND ROAD - PHASE 2			
CLIENT MALKEY LIMITED			
JOB NO. RIC0001			
DRAWING FURNITURE DETAILS - PERGOLA			
DRAWING NO. LRIC-MA-XX-XX-DR-L-501			
DRAWN BY COLINE FORTIN	CHECKED AH	DATE 19.01.2023	
STATUS: PLANNING	SCALE 1:25 @ A1	REVISION 00	
<div>NOTES: All dimensions are in millimeters unless otherwise stated and shall be checked and confirmed by the contractor on site. Any discrepancies shall be immediately reported to the landscape architect. Work to figured dimensions only. Do not scale from drawing. Do Not Scale. Use Figured Dimensions Only. Not for Construction Purposes unless Specifically Marked.</div> <div>© THIS DRAWING IS COPYRIGHT OF MITCHELL + ASSOCIATES</div>			