


**GENERAL SPECIFICATIONS**  
Conceal fixing of the PPC MS panels should include hinges, latching provision for the doors, flush pulls  
Shop drawings to be approved prior to manufacture

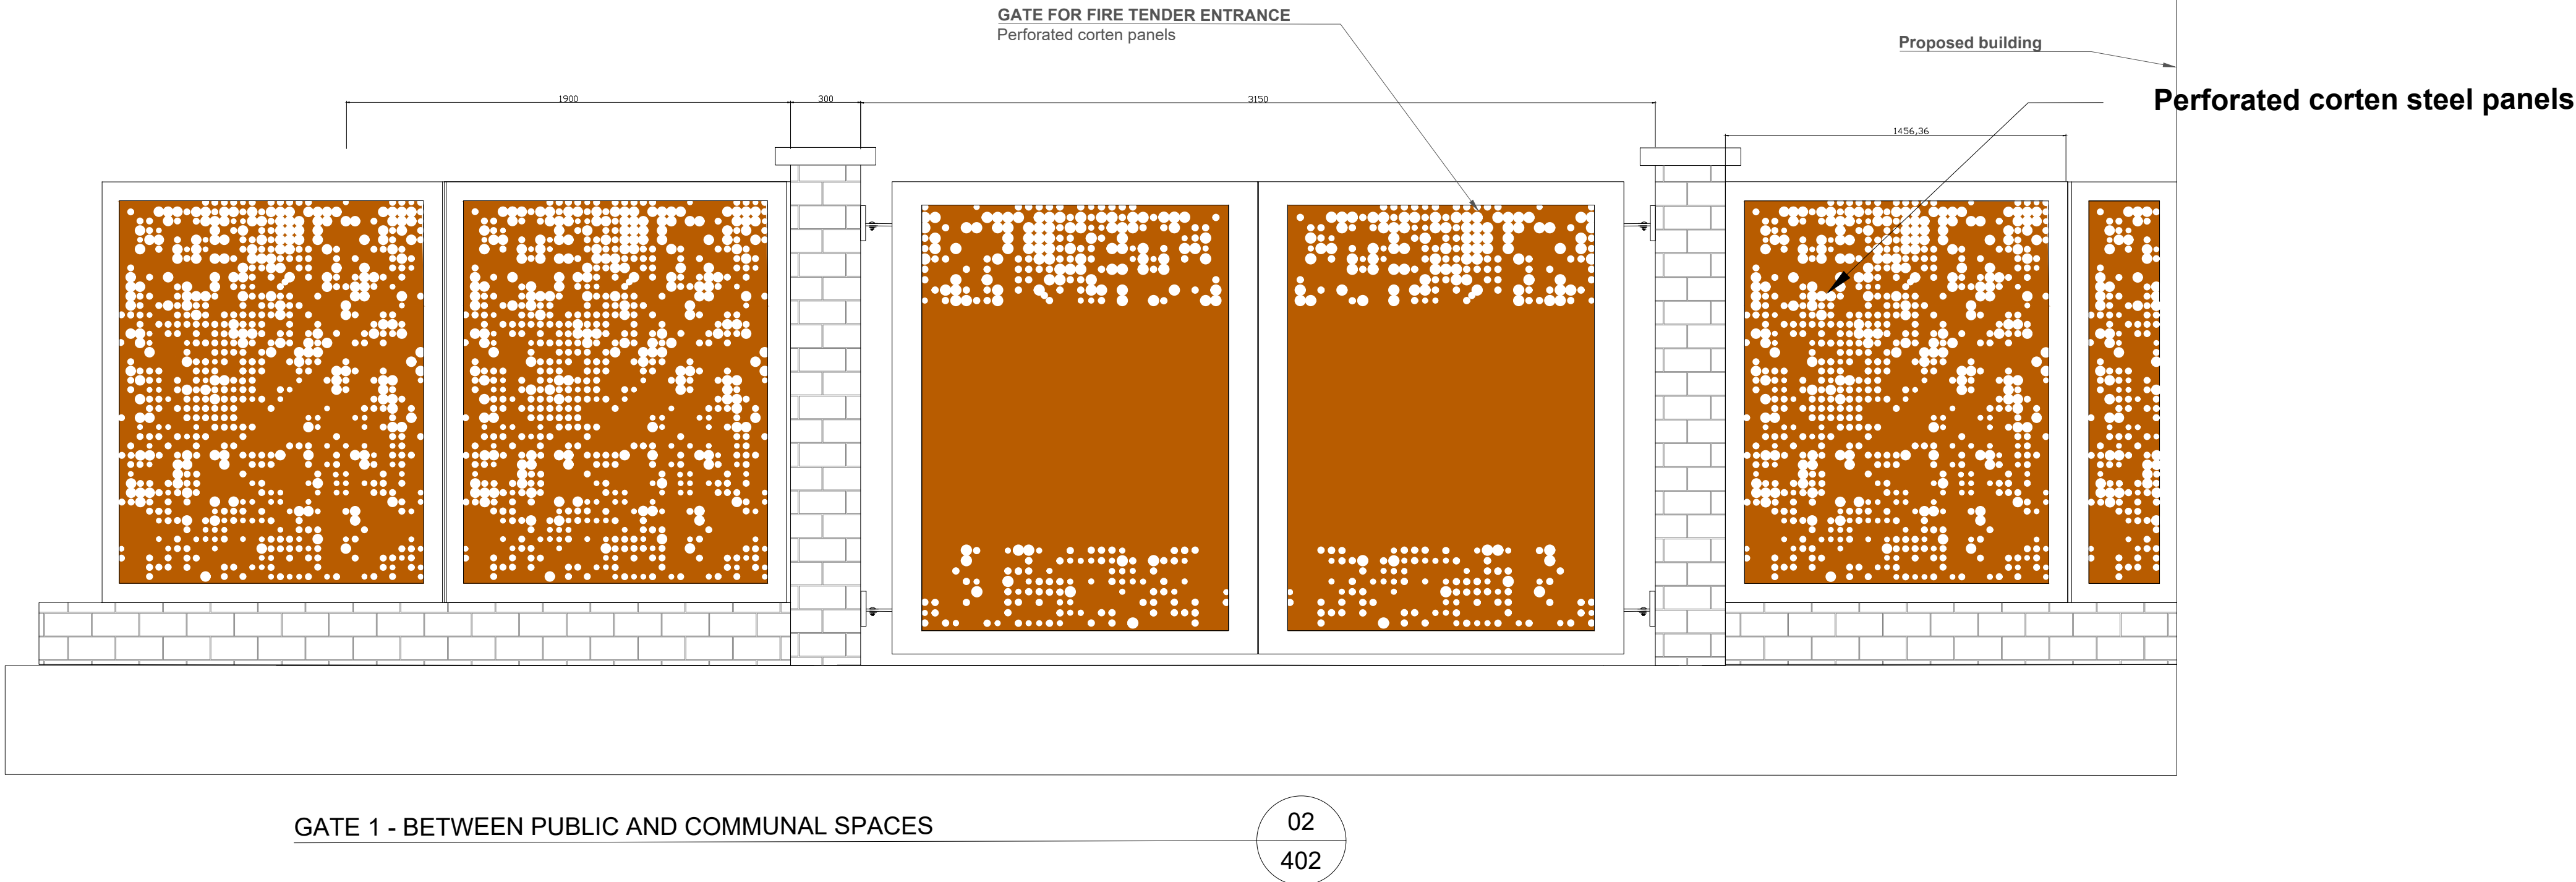

REV	DESCRIPTION	ISSUED BY	DATE
<div>MITCHELL + ASSOCIATES</div> <div>LANDSCAPE ARCHITECTURE      URBAN DESIGN</div> <div>Unit 5, Woodpark, The Rise, Glasnevin, Dublin 9, Ireland      t + 353 1 454 5066    e info@mitchellassoc.net</div>			
PROJECT RICHMOND ROAD PHASE 2			
CLIENT MALKEY LIMITED			
JOB NO. RIC0001			
DRAWING PEDESTRIAN GATES			
DRAWING NO. LRIC-MA-XX-XX-DR-L-402			
DRAWN BY COLINE FORTIN	CHECKED AH	DATE 19.01.2023	
STATUS: PLANNING	SCALE 1:20 @ A1	REVISION 00	
NOTES: All dimensions are in millimeters unless otherwise stated and shall be checked and confirmed by the contractor on site. Any discrepancies shall be immediately reported to the landscape architect. Work to figured dimensions only - Do not scale from drawing. Do Not Scale. Use Figured Dimensions Only. Not for Construction Purposes unless Specifically Marked.			
© THIS DRAWING IS COPYRIGHT OF MITCHELL + ASSOCIATES			