


SITE APPLICATION AREA IN RED

SITE NOTICE

SITE NOTICE

SITE NOTICE

## OSi PLACE Map

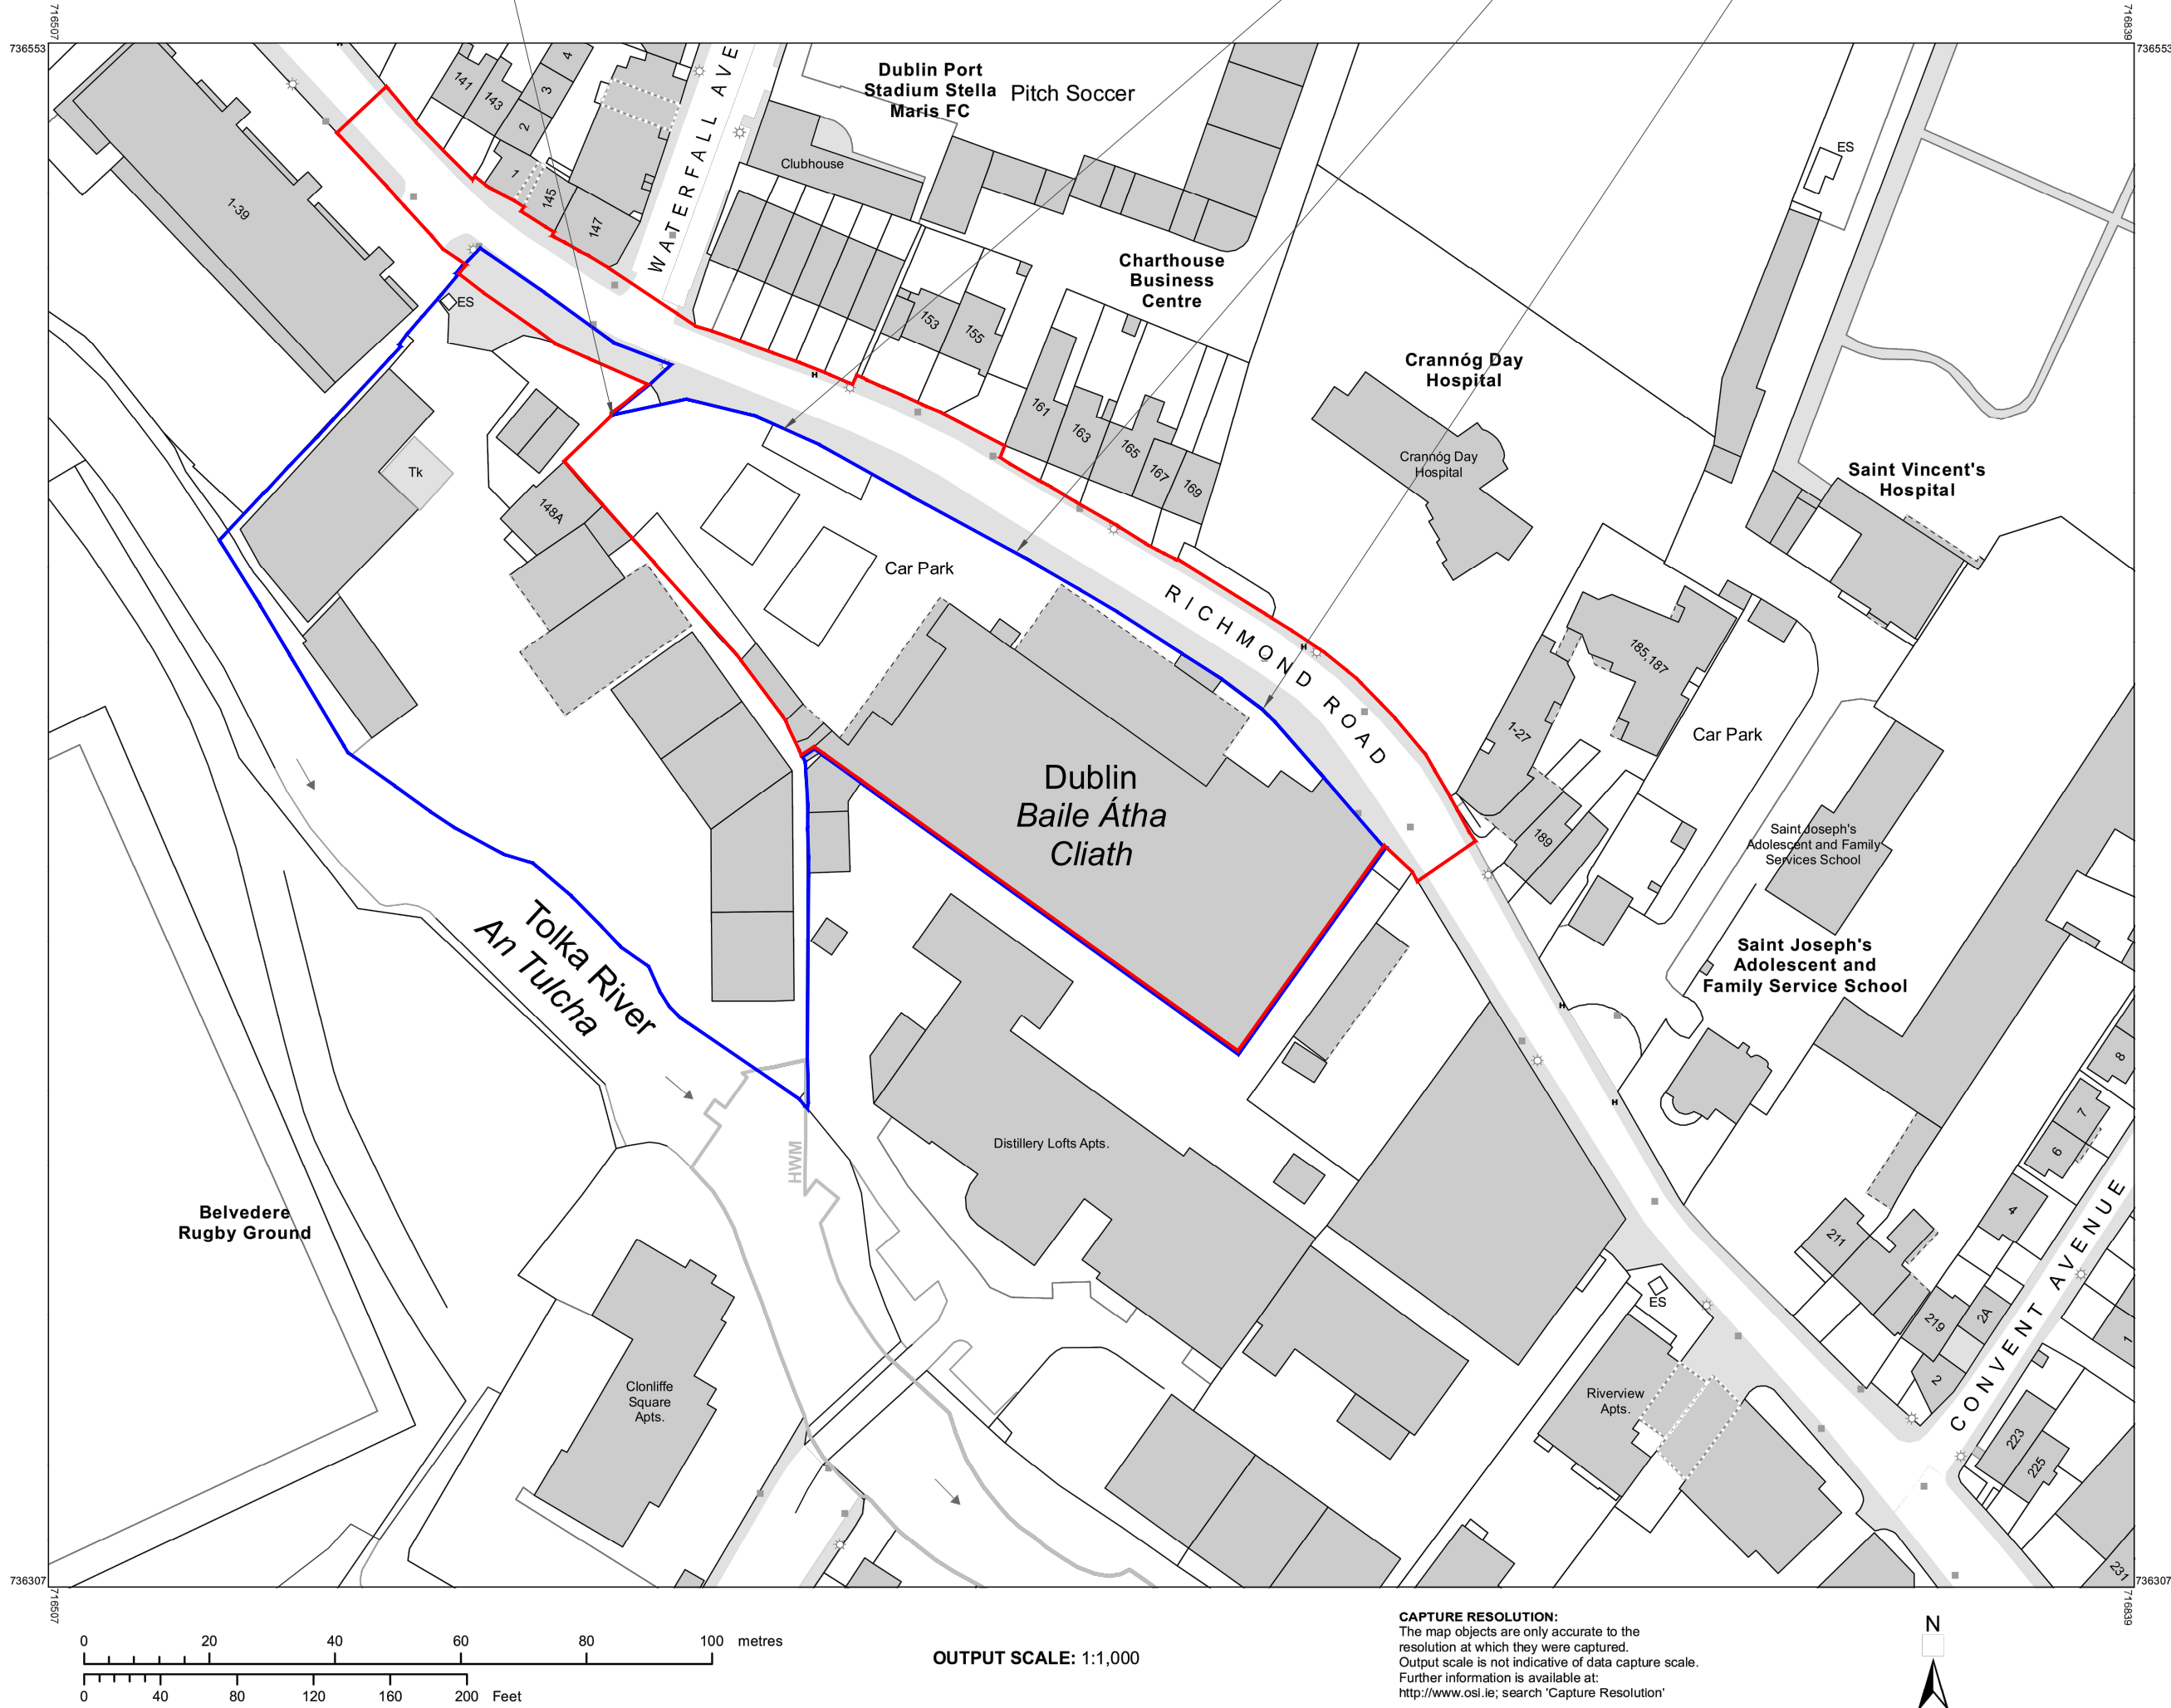

**CENTRE COORDINATES:**  
ITM 716673,736430

**PUBLISHED:** 02/03/2022  
**ORDER NO.:** 50253853\_1

**MAP SERIES:** 1:1,000  
1:1,000  
**MAP SHEETS:** 3198-11  
3198-12

**COMPILED AND PUBLISHED BY:**  
Ordnance Survey Ireland,  
Phoenix Park,  
Dublin 8,  
Ireland.

Unauthorised reproduction  
infringes Ordnance Survey Ireland  
and Government of Ireland  
copyright.

All rights reserved.  
No part of this publication may  
be copied, reproduced  
or transmitted in any form  
or by any means without the prior  
written permission of  
the copyright owners.

The representation on this map  
of a road, track or footpath  
is not evidence of the existence  
of a right of way.

Ordnance Survey maps  
never show legal property  
boundaries, nor do they  
show ownership of  
physical features.

©Suirbhéireacht Ordanáis Éireann, 2022  
©Ordnance Survey Ireland, 2022

[www.osi.ie/copyright](http://www.osi.ie/copyright)

All dimensions to be checked on  
site. Figured dimensions take  
preference over scaled dimensions.  
Any errors or discrepancies to be  
reported to the Architects. This  
drawing may not be edited or  
modified by the recipient.

A2

Copyright and ownership of this drawing is vested in RKD  
Architects, whose prior written consent is required for its use,  
reproduction or for publication to any third party. All rights  
reserved by the law of copyright and by international copyright  
conventions are reserved to RKD Architects and may be  
protected by court proceedings for damages and/or injunctions  
and costs. RKD Architects' Quality Management Systems are  
independently certified to ISO 9001:2015.

### Notes

LICENCE NO. AR00028|2|1

**SITE APPLICATION**  
AREA = 0.8256ha  
**LAND UNDER THE OWNERSHIP**  
OF THE APPLICANT

**SITE DEVELOPMENT**  
AREA = 0.55 ha

REV	DATE	CHK BY	DESCRIPTION
P5	17/01/23	JB	ISSUED FOR PLANNING
P4	13/01/2023	JB	ISSUED FOR PRE-PLANNING
P3	06/10/22	MMD	ISSUED FOR PRE-PLANNING
P2	09/09/22	MMD	ISSUED FOR PRE-PLANNING
P1	25/08/22	MMD	ISSUED FOR PRE-PLANNING

MALKEY LIMITED

STATUS **PLANNING**

PROJECT 158A RICHMOND ROAD

PROJECT ADDRESS 158A RICHMOND ROAD  
DUBLIN 3

DWG TITLE SITE LOCATION MAP

DWG NO 22001-RKD-ZZ-00-DR-A-1000

REV	PROJECT NO	SCALE
P5	22001	1:1000
DATE	DRN	CHK
JAN 2023	JB	HB

**RKD**

59 Northumberland Rd  
Ballsbridge, Dublin 4  
D04 WP59, Ireland

+353 1 668 1055  
mail@rkd.ie  
rkd.ie