




NOTE: Refer to drawing series A1500 for detail unit plans, internal room dimensions and areas.

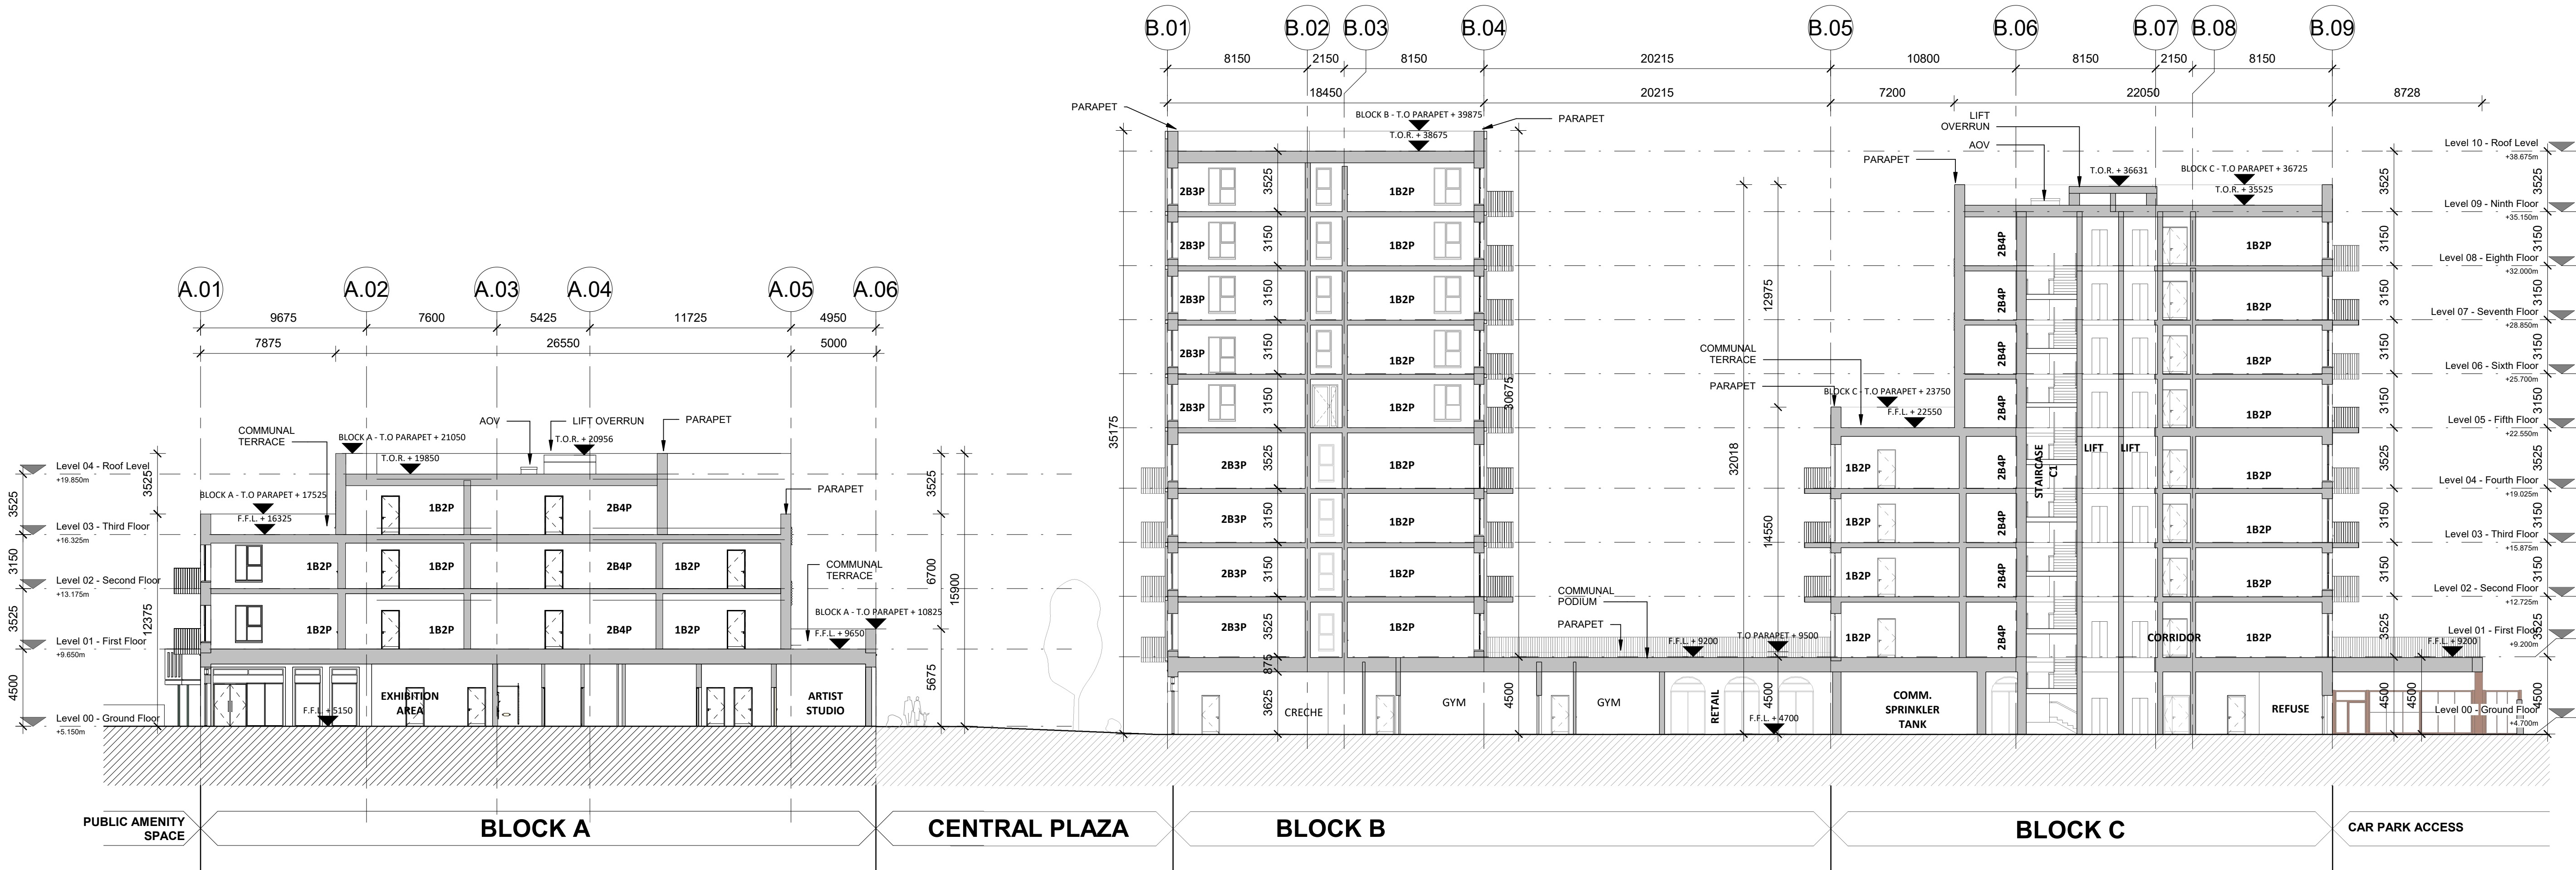

1 1200_Section A-A
1 : 200

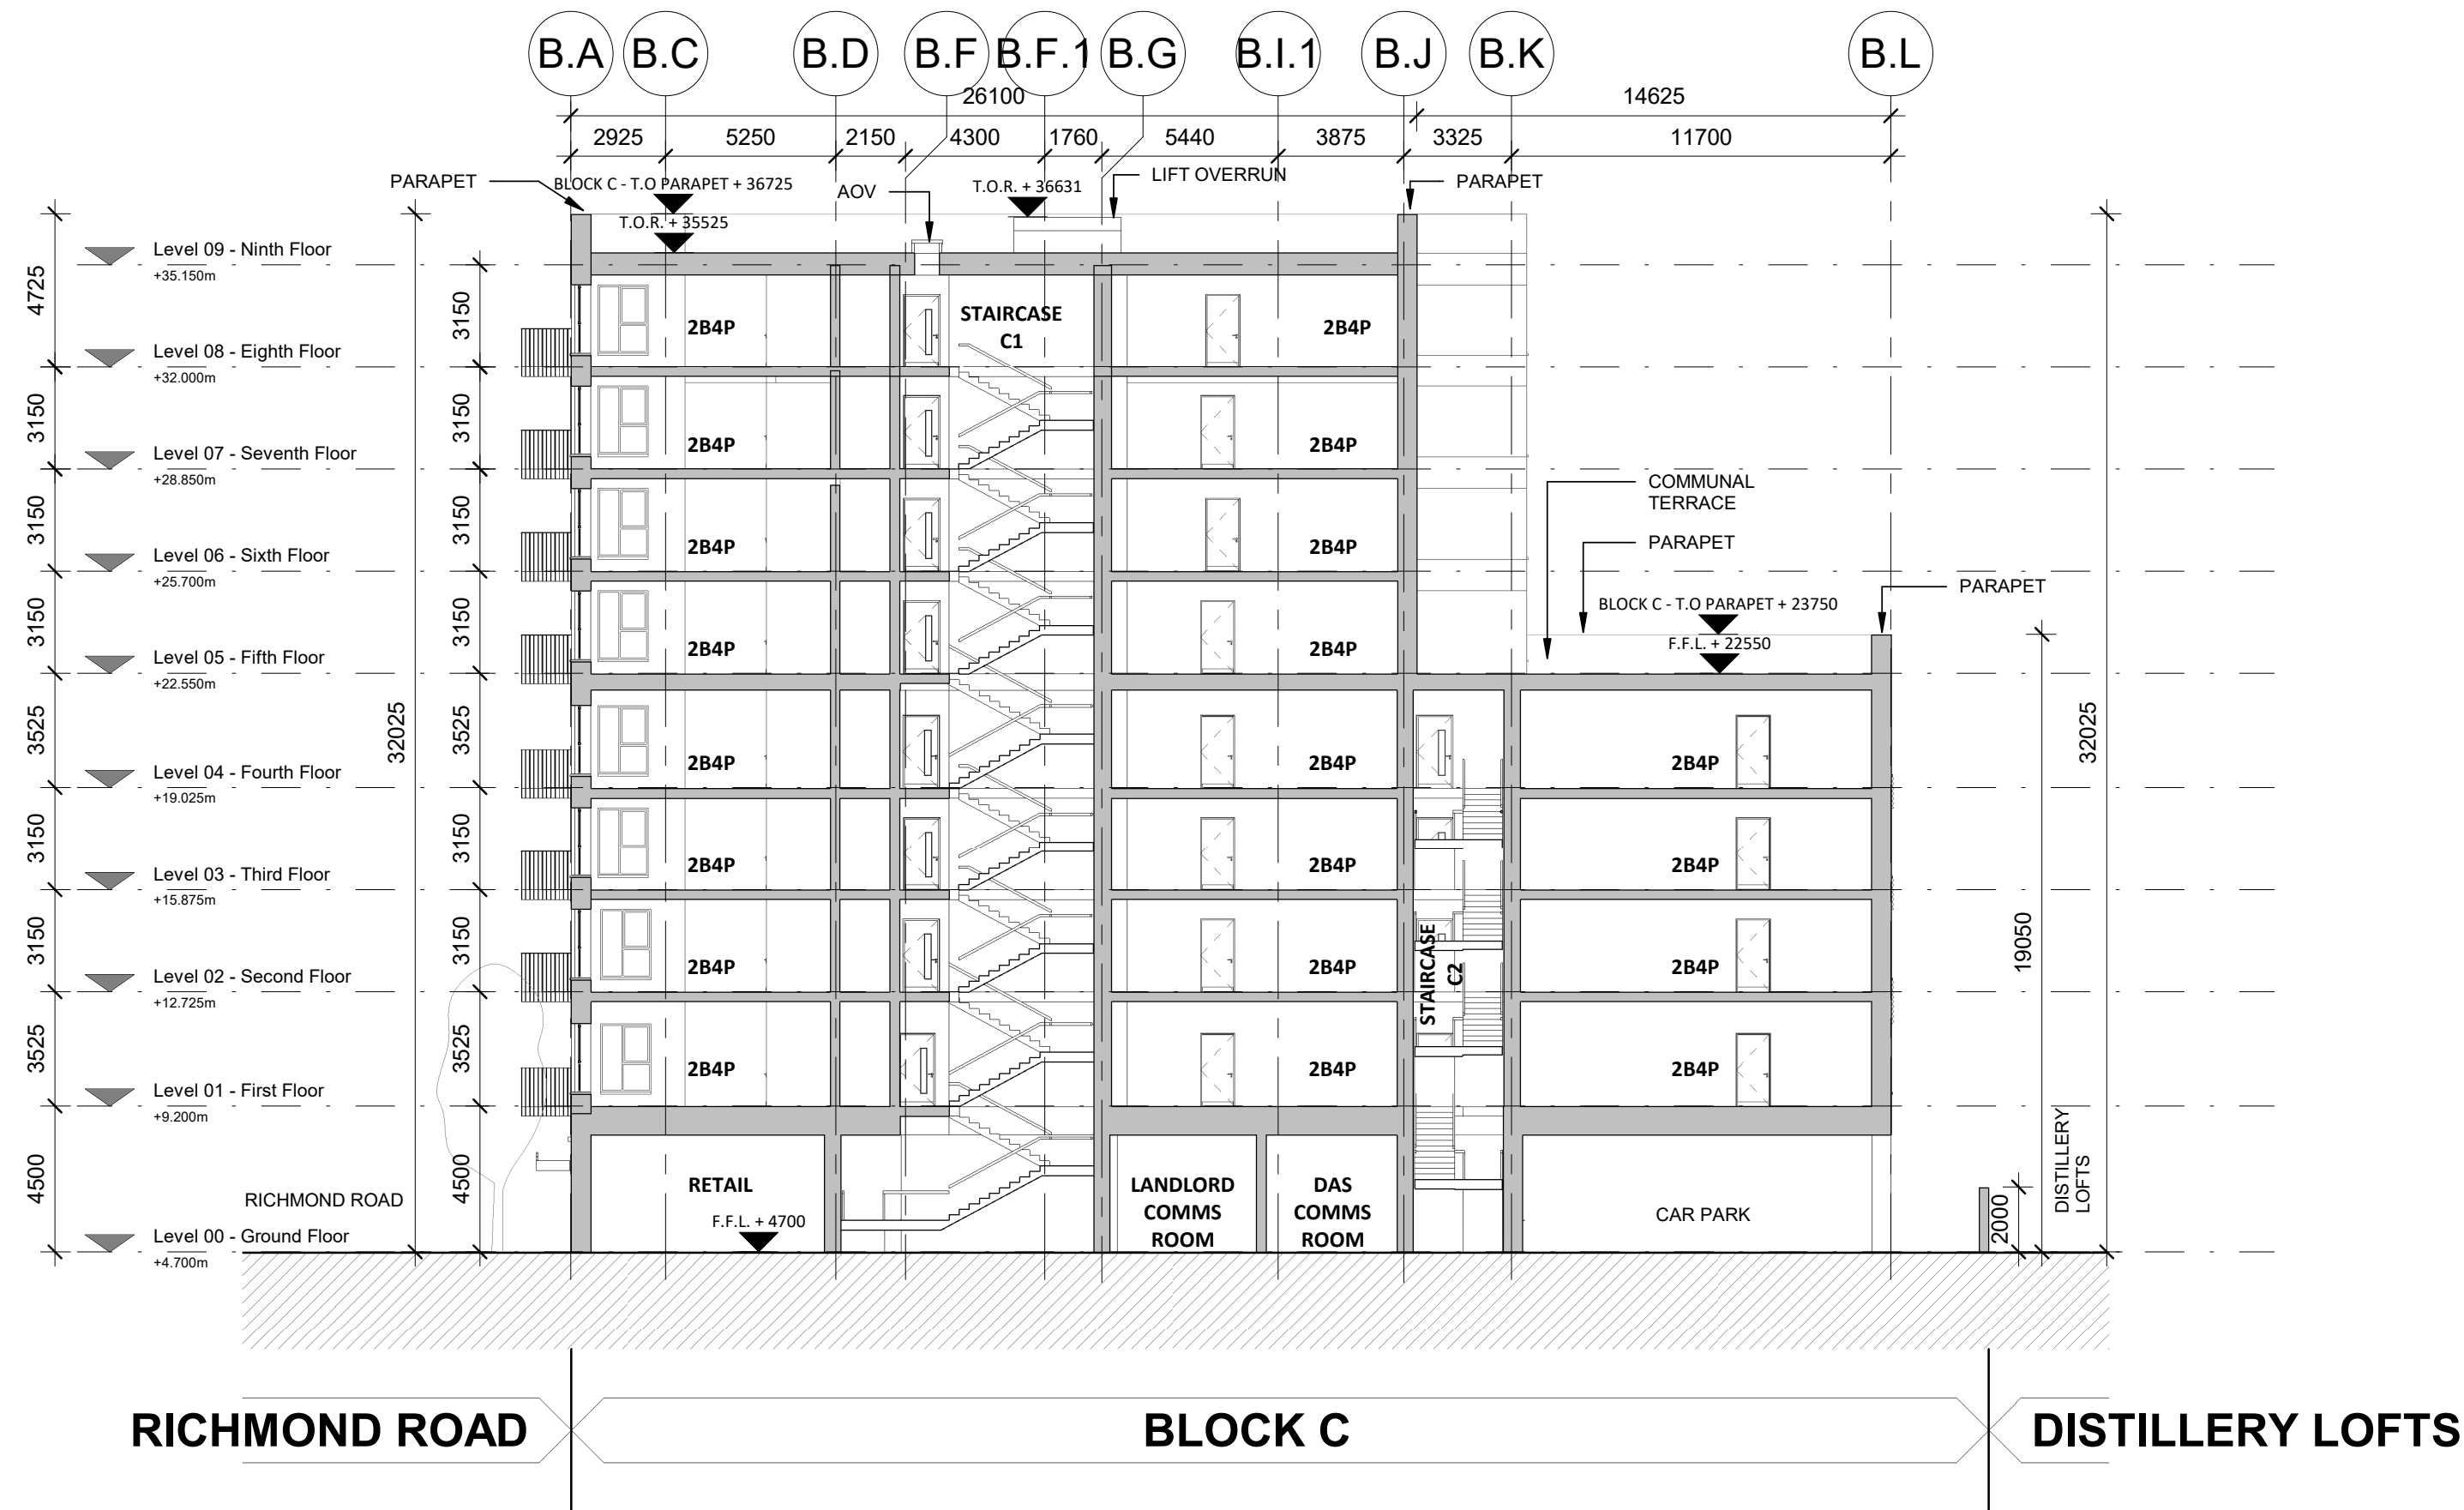

2 1200_Section B-B
1 : 200

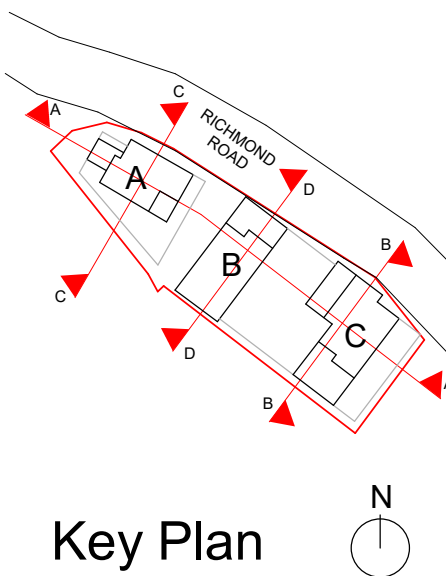

P5	27/01/2023	ISSUED FOR PLANNING
P4	13/01/2023	ISSUED FOR PRE-PLANNING
P3	08/10/2022	ISSUED FOR PRE-PLANNING
P2	09/09/2022	ISSUED FOR PRE-PLANNING
P1	25/08/2022	ISSUED FOR PRE-PLANNING

MALKEY LIMITED

STATUS	PLANNING		
PROJECT	158A RICHMOND ROAD		
PROJECT ADDRESS	158A RICHMOND ROAD DUBLIN 3		
DWG TITLE	GA SECTIONS - SHEET 1 OF 2		
DWG NO.	22001-RKD-ZZ-ZZ-DR-A-1200		
REV.	STATUS	PROJECT NO.	22001
P5	A3	SCALE	1 : 200
DATE	JAN 2023	DRN	JB
		CHK	HB